
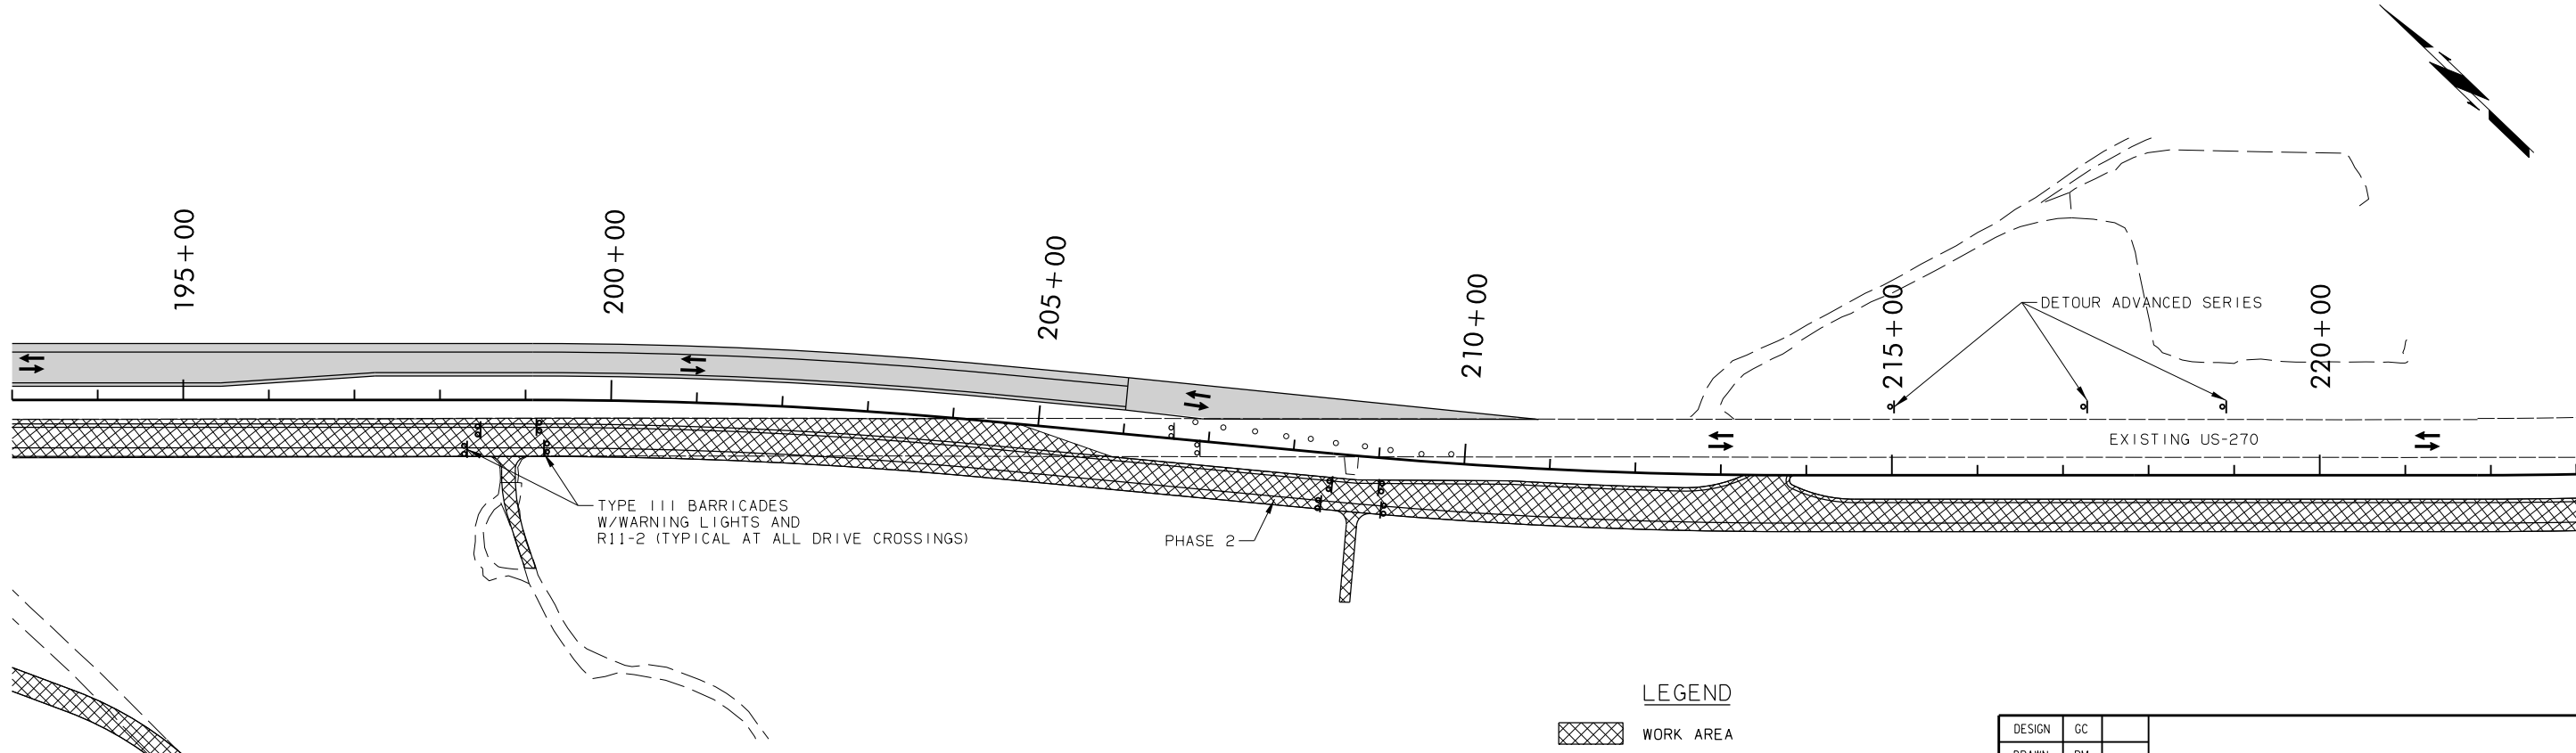


FED. ROAD DIST. NO.	STATE	JOB PIECE NO.	FISCAL YEAR	SHEET NO.	TOTAL SHEETS
6	OKLA.				
DESCRIPTION		REVISIONS		DATE	

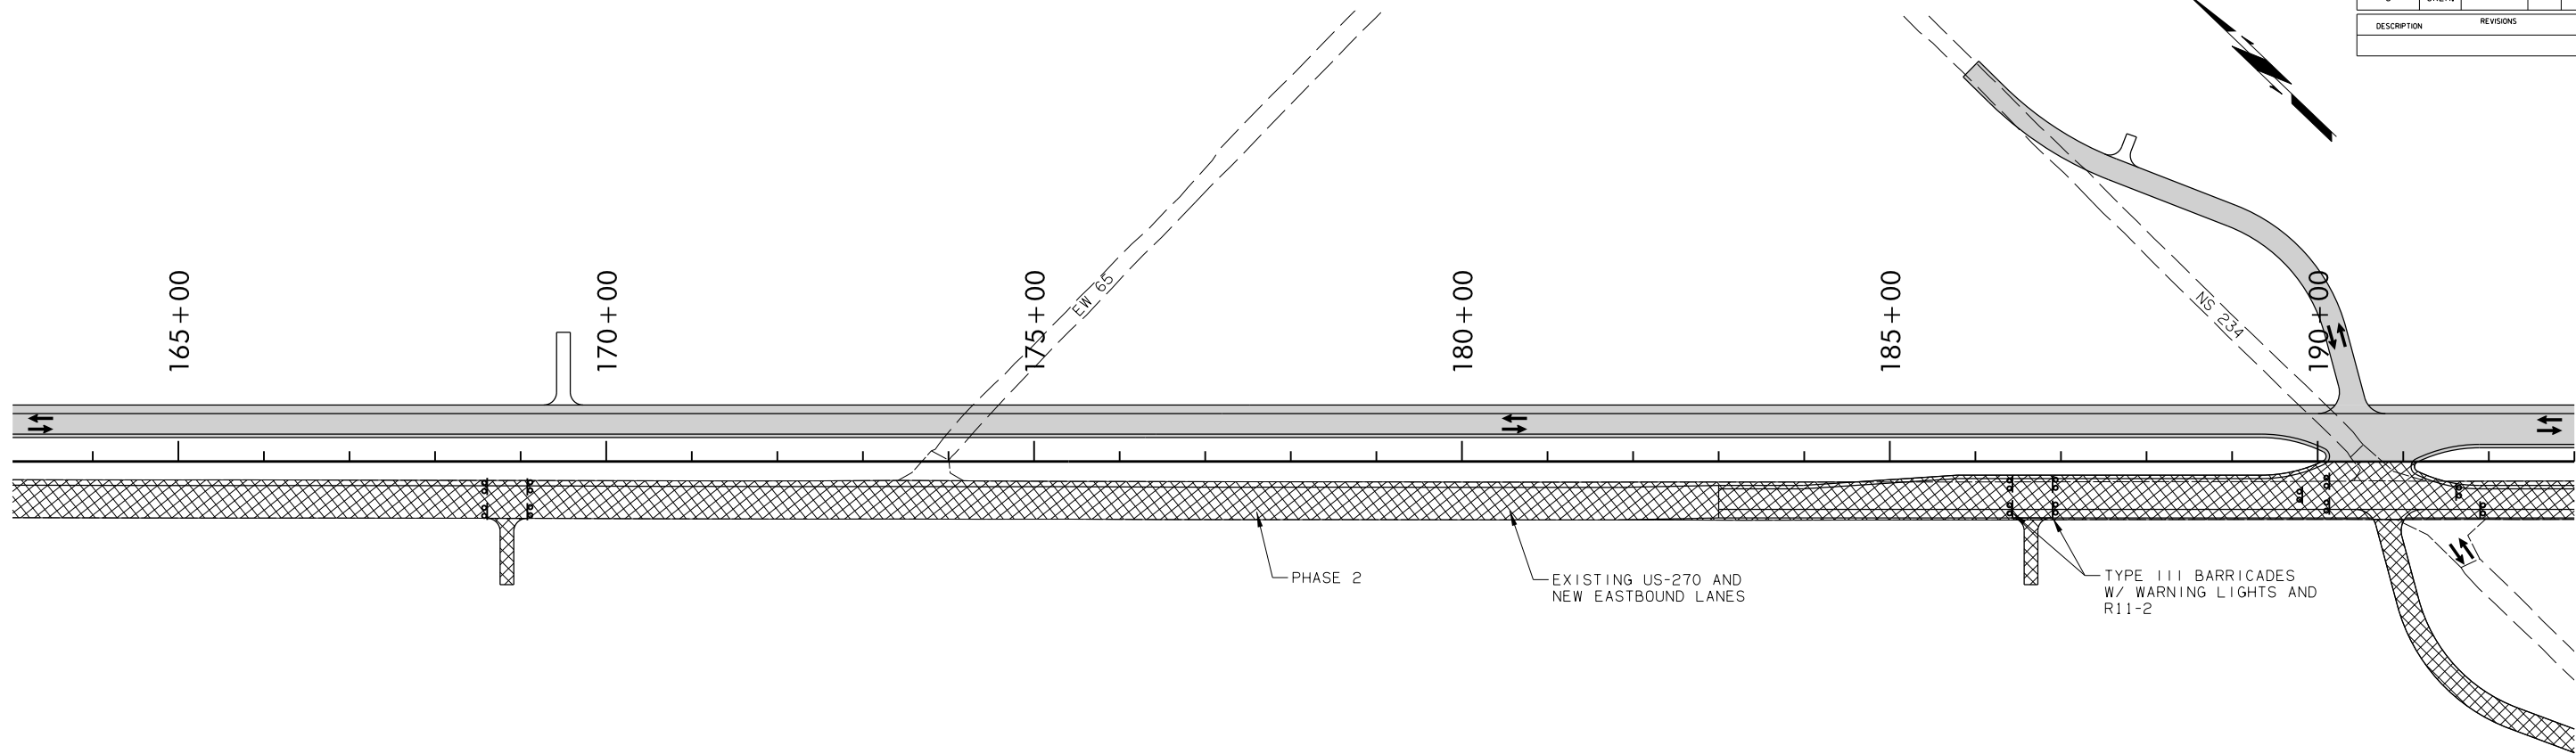

8/2/2017 Q:\150045046\CAD\Civil\Turn Key\17671 (34) Phasing-P2-2.dgn

**LEGEND**

- WORK AREA
- NEW ROADWAY (FROM PREVIOUS PHASE)
- DIRECTION OF TRAFFIC

DESIGN	GC	
DRAWN	RM	
CHECKED	CC	
APPROVED	CS	
SQUAD	DEWBERRY	

**PHASING DETAIL  
(PHASE 2)**

STATE JOB NO. 17671(34) SHEET NO. 47  
DEWEY CO. US-270