
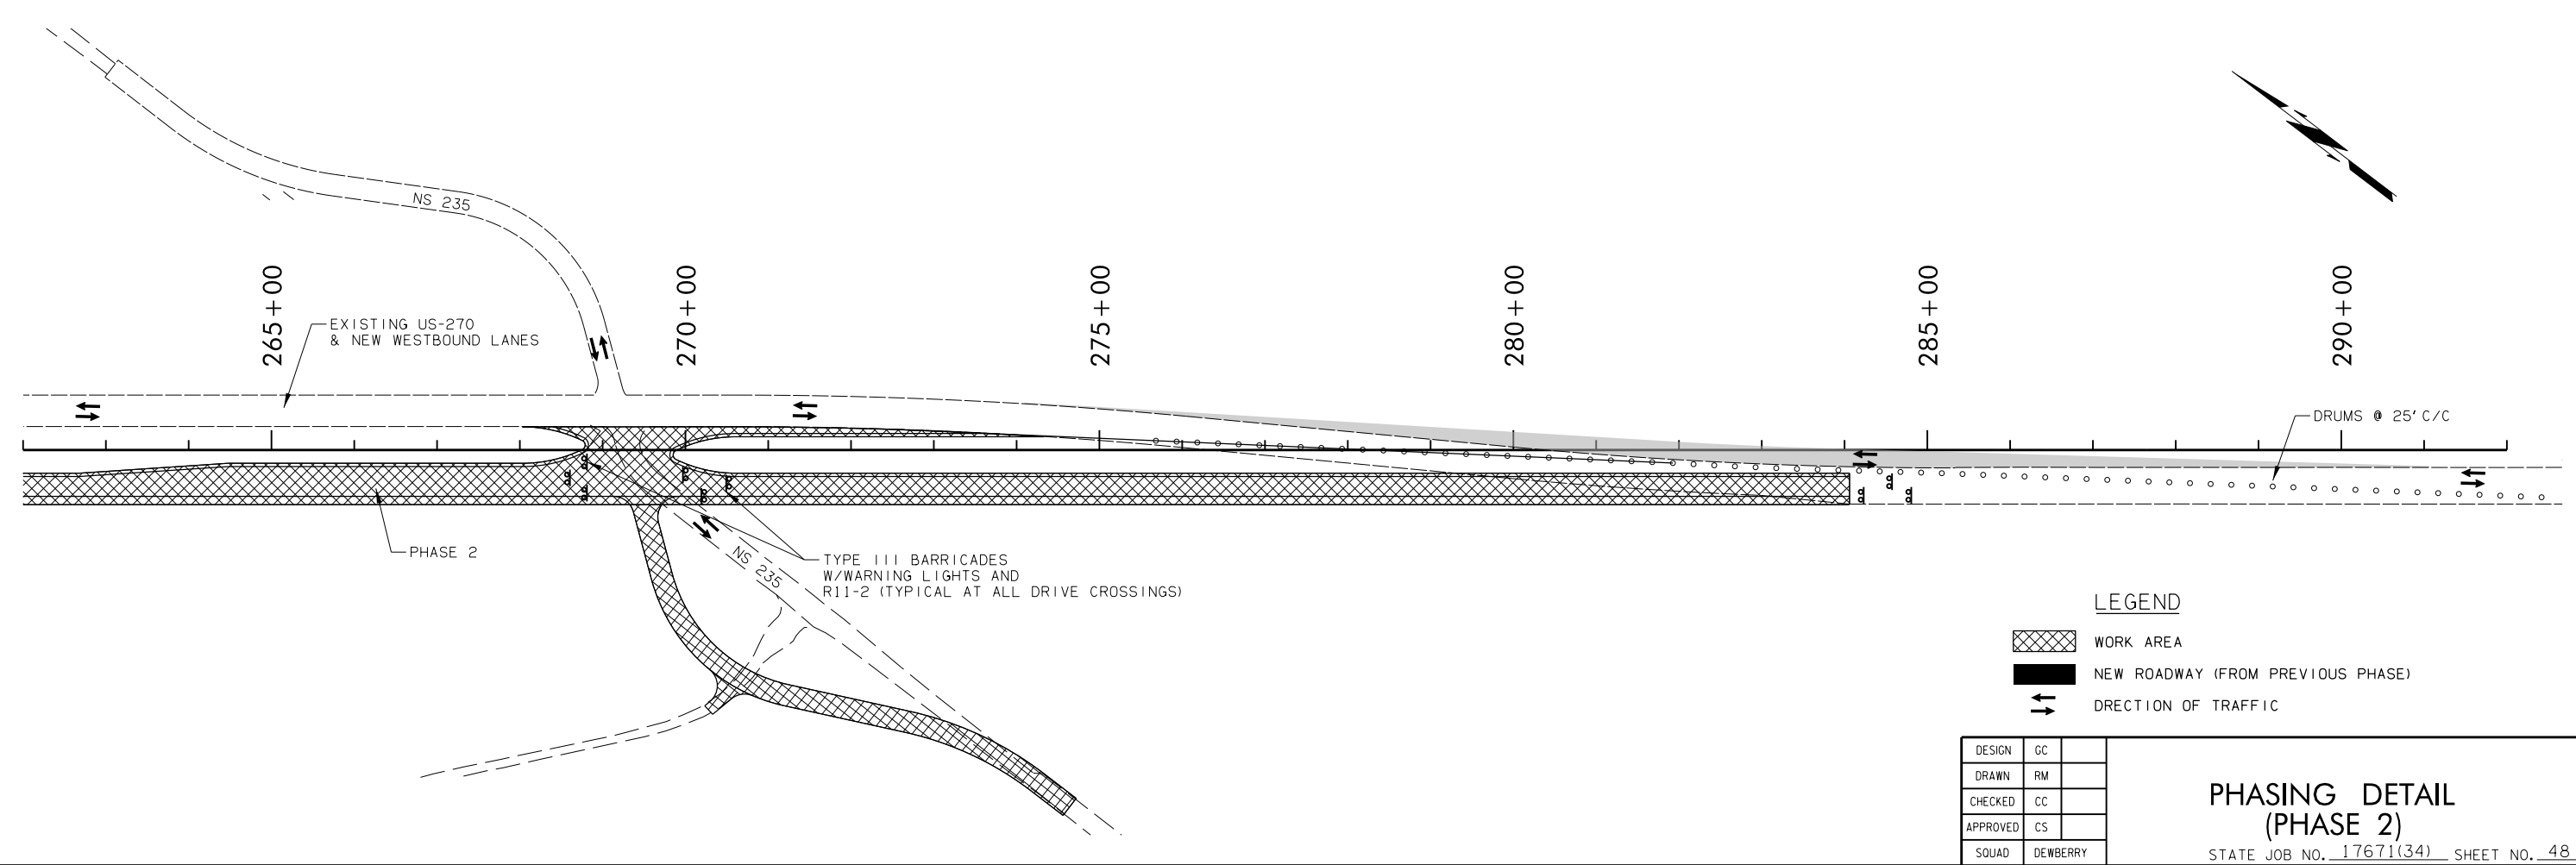


FED. ROAD DIST. NO.	STATE	JOB PIECE NO.	FISCAL YEAR	SHEET NO.	TOTAL SHEETS
6	OKLA.				

DESCRIPTION	REVISIONS	DATE

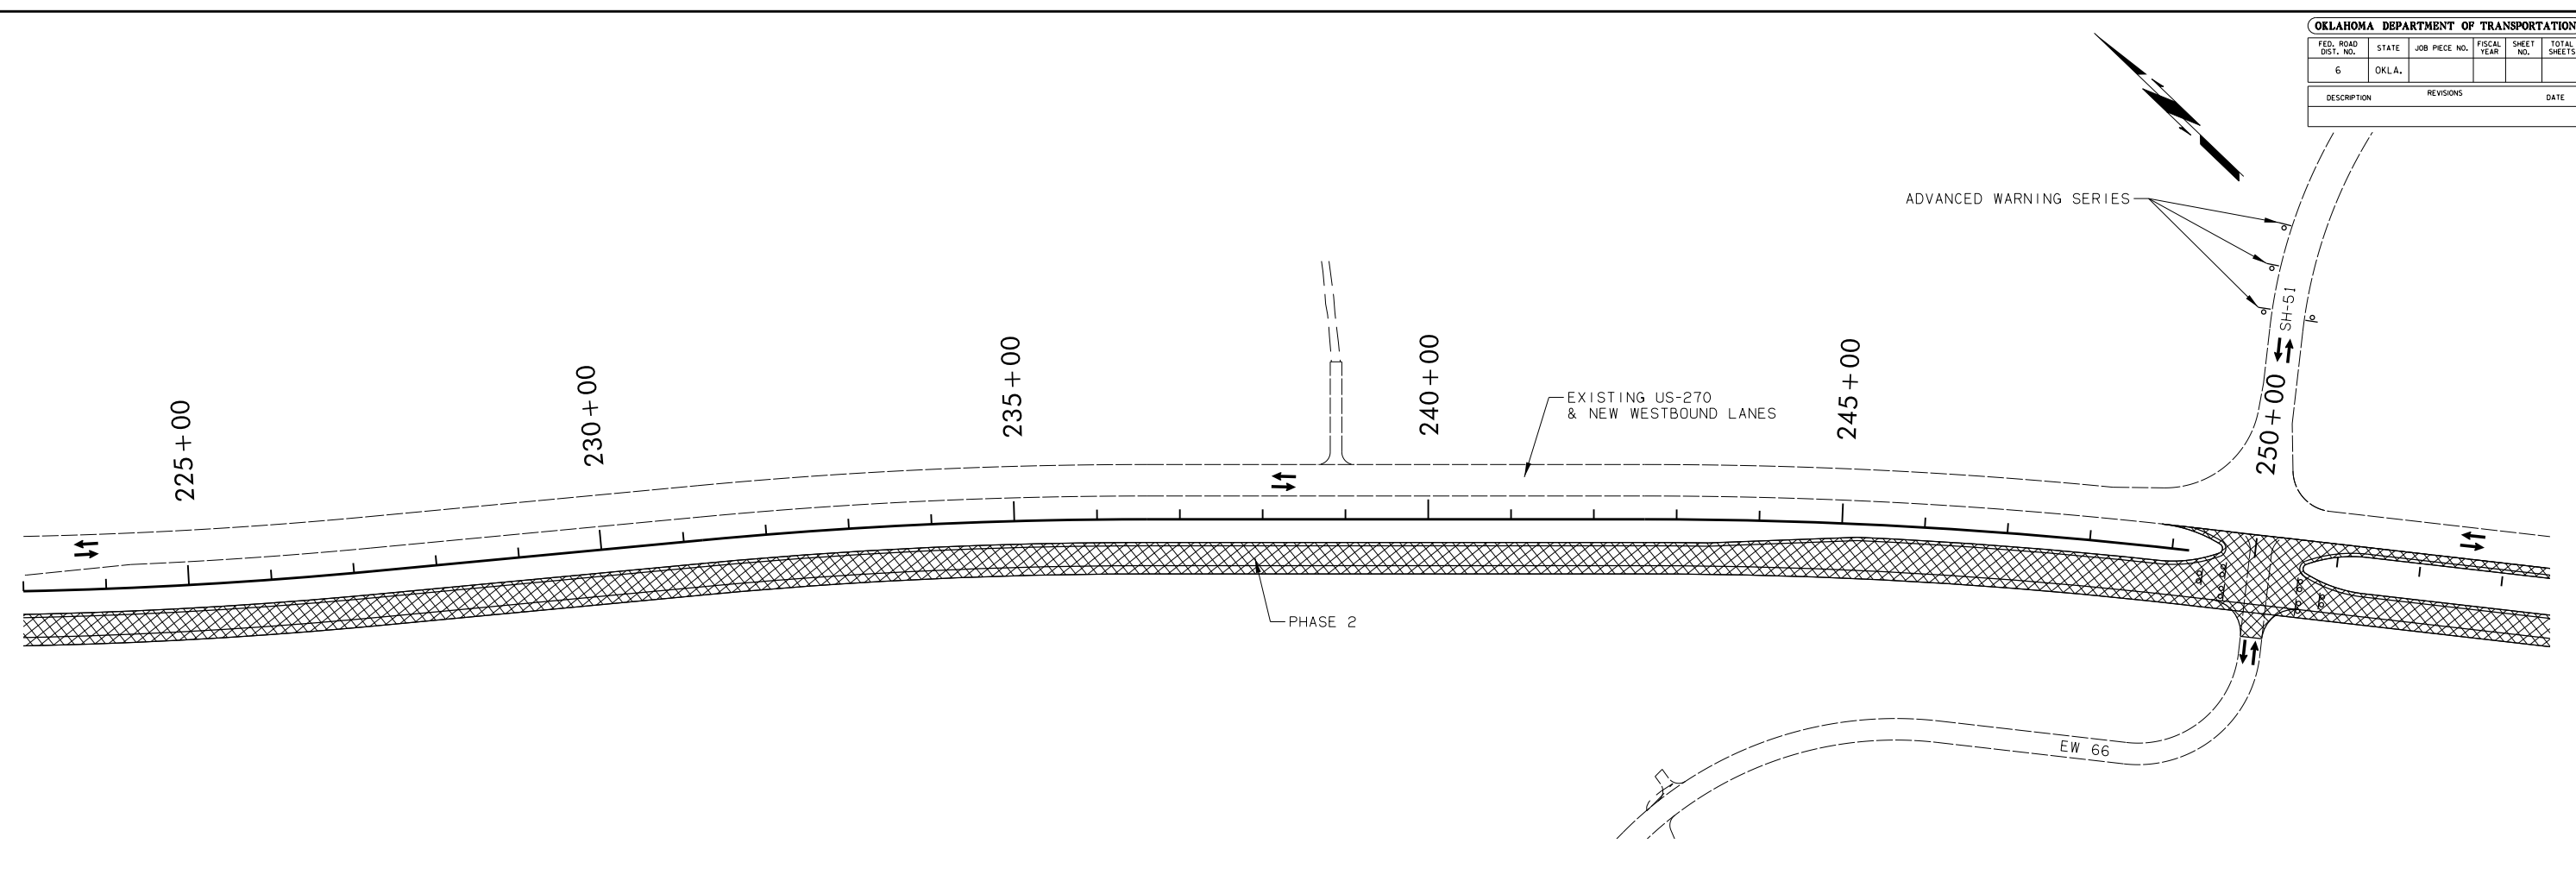

LEGEND

	WORK AREA
	NEW ROADWAY (FROM PREVIOUS PHASE)
	DIRECTION OF TRAFFIC

DESIGN	GC	
DRAWN	RM	
CHECKED	CC	
APPROVED	CS	
SQUAD	DEWBERRY	

PHASING DETAIL (PHASE 2)
 STATE JOB NO. 17671(34) SHEET NO. 48
 DEWEY CO. US-270

8/2/2017 Q:\160045046\CAD\Civil\Turn Key\17671 (34) Phasing-P2-3.dgn