
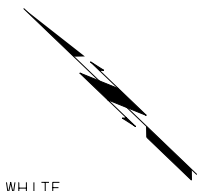
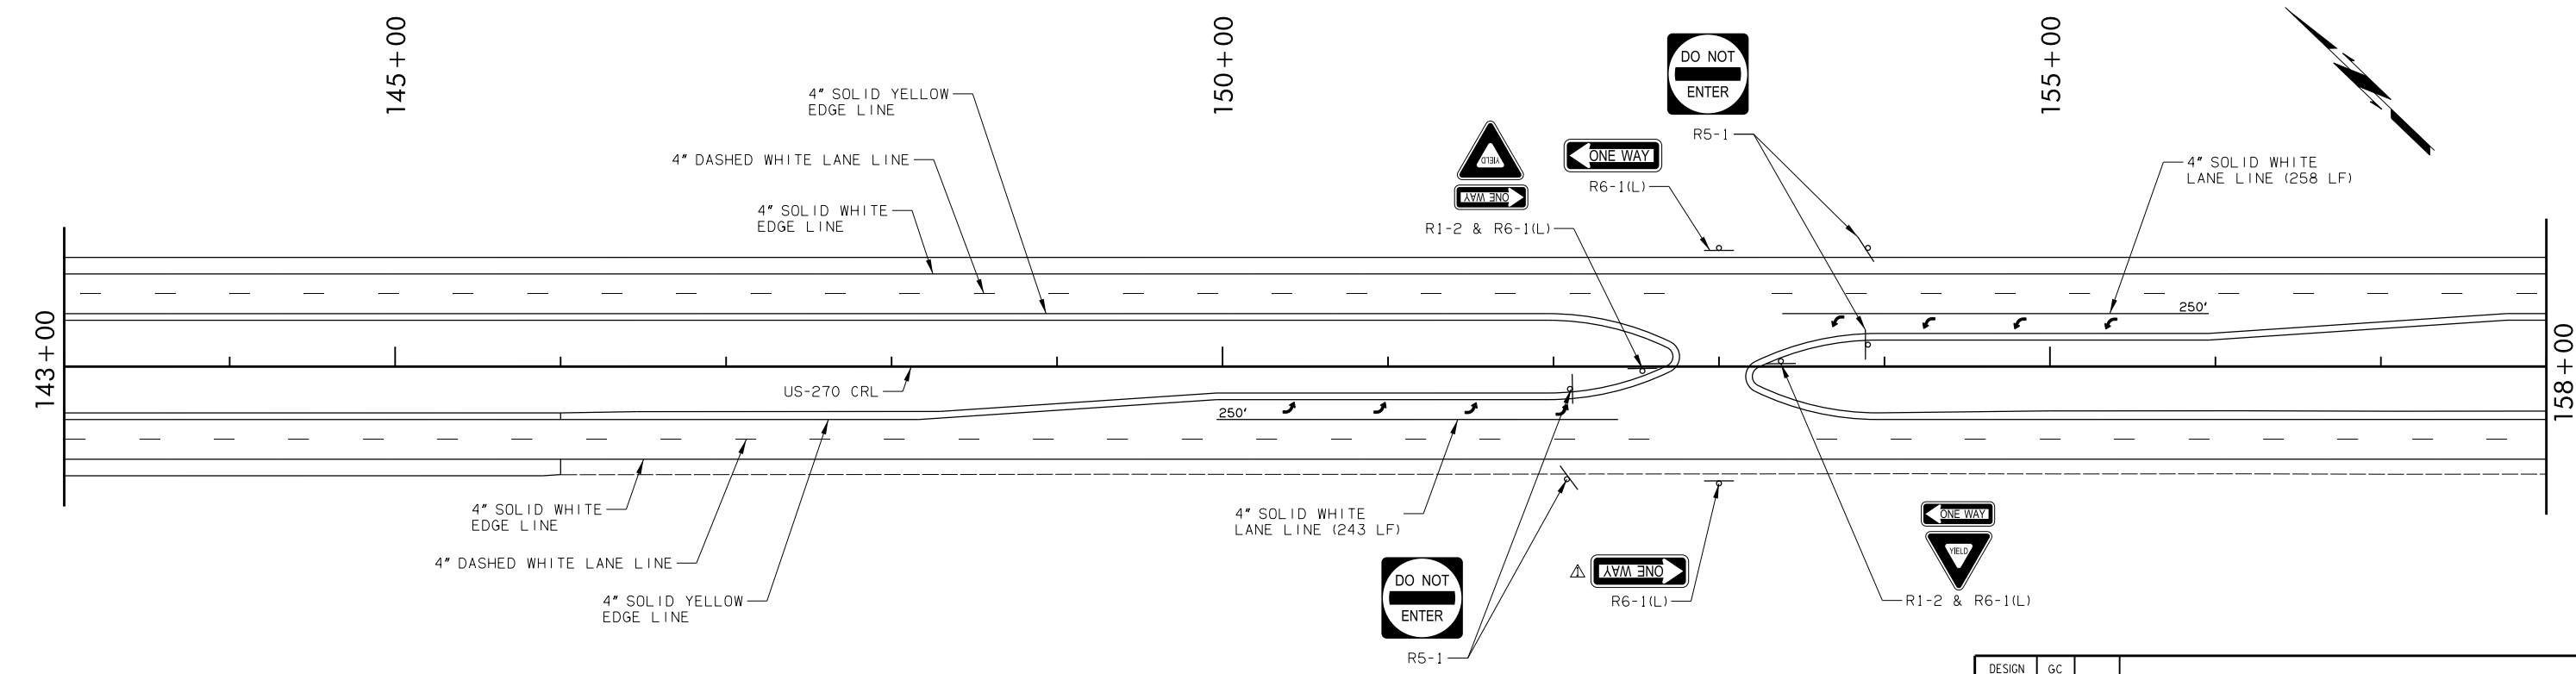
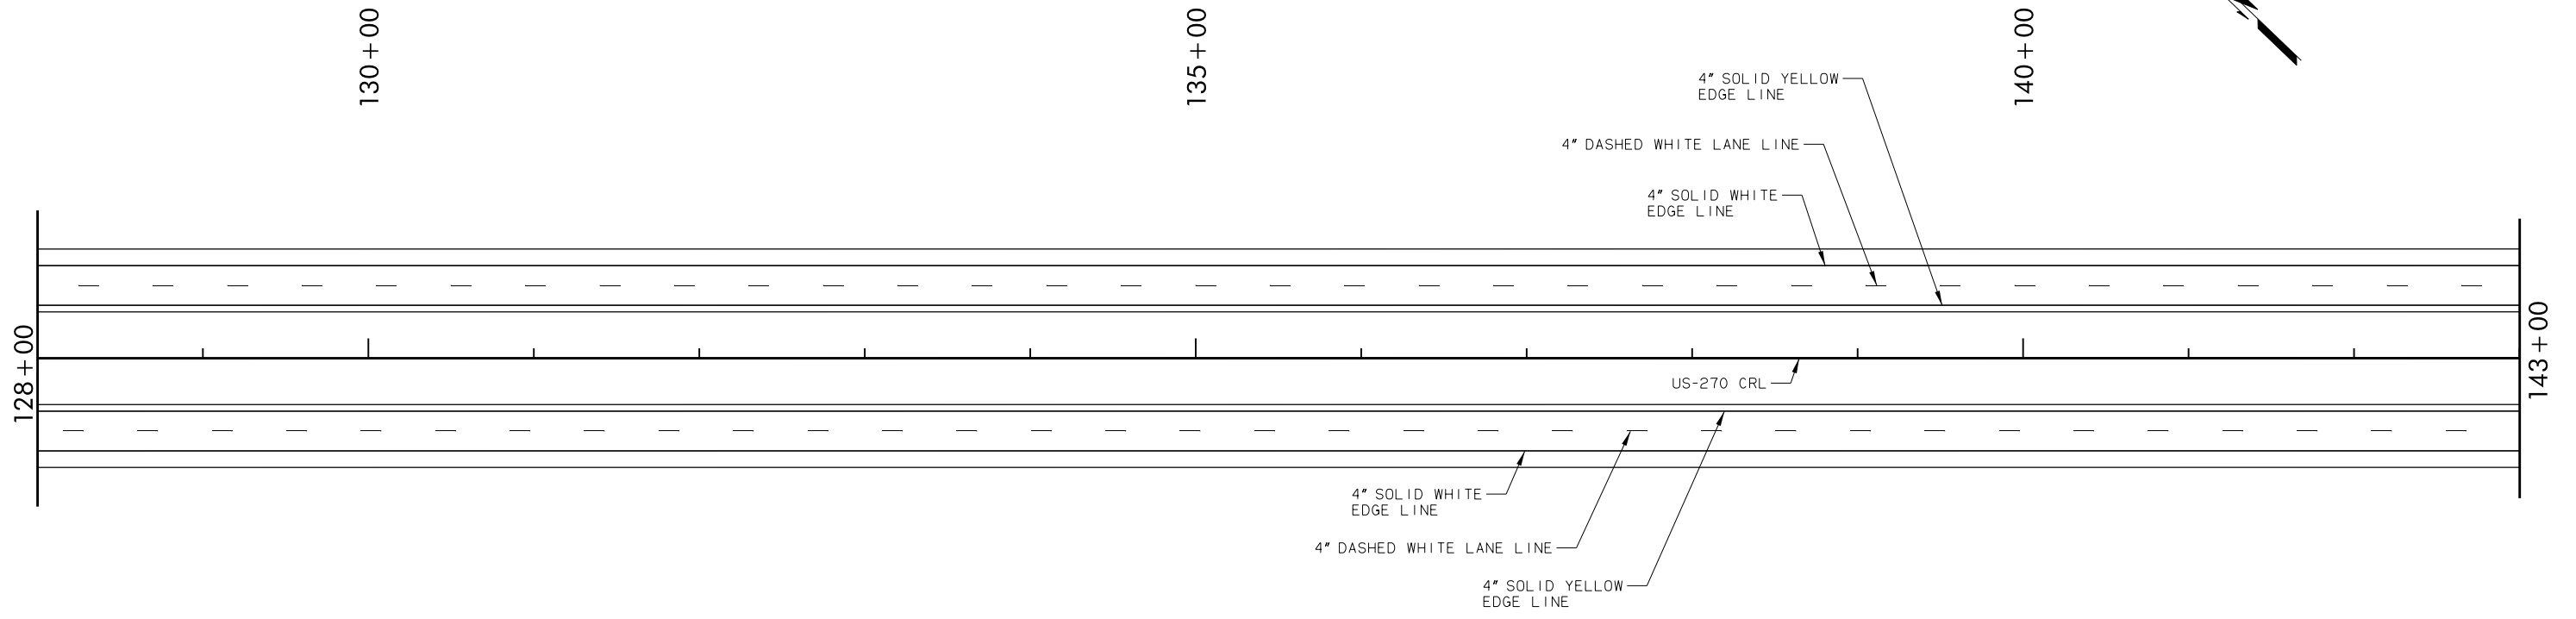


FED. ROAD DIST. NO.	STATE	JOB PIECE NO.	FISCAL YEAR	SHEET NO.	TOTAL SHEETS
6	OKLA.				
DESCRIPTION		REVISIONS		DATE	
△ REV. ORIENTATION				6/08/17	

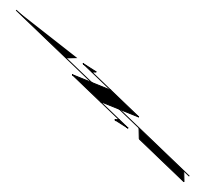

8/2/2017 Q:\150045046\CAD\Civil\Turn Key\17671 (34) Signing and Striping-2.dgn

DESIGN	GC	
DRAWN	AMP	
CHECKED	CC	
APPROVED	CS	
SQUAD	DEWBERRY	

## SIGNING AND STRIPING