
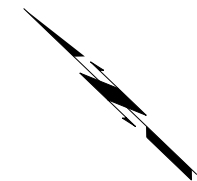
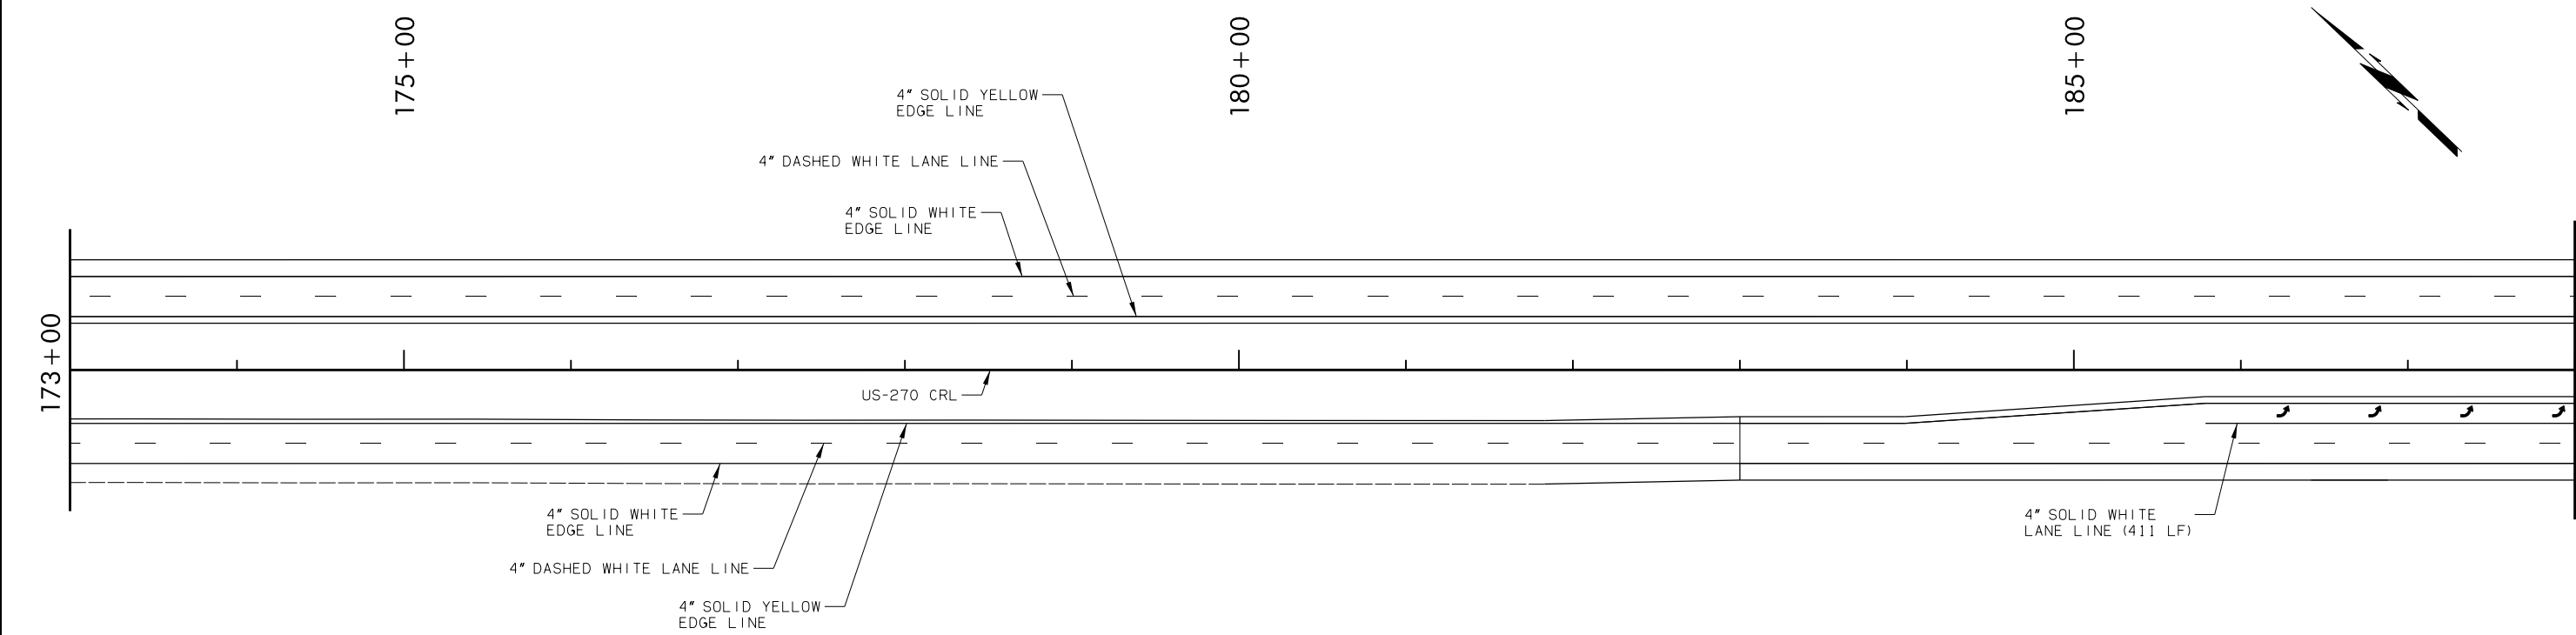
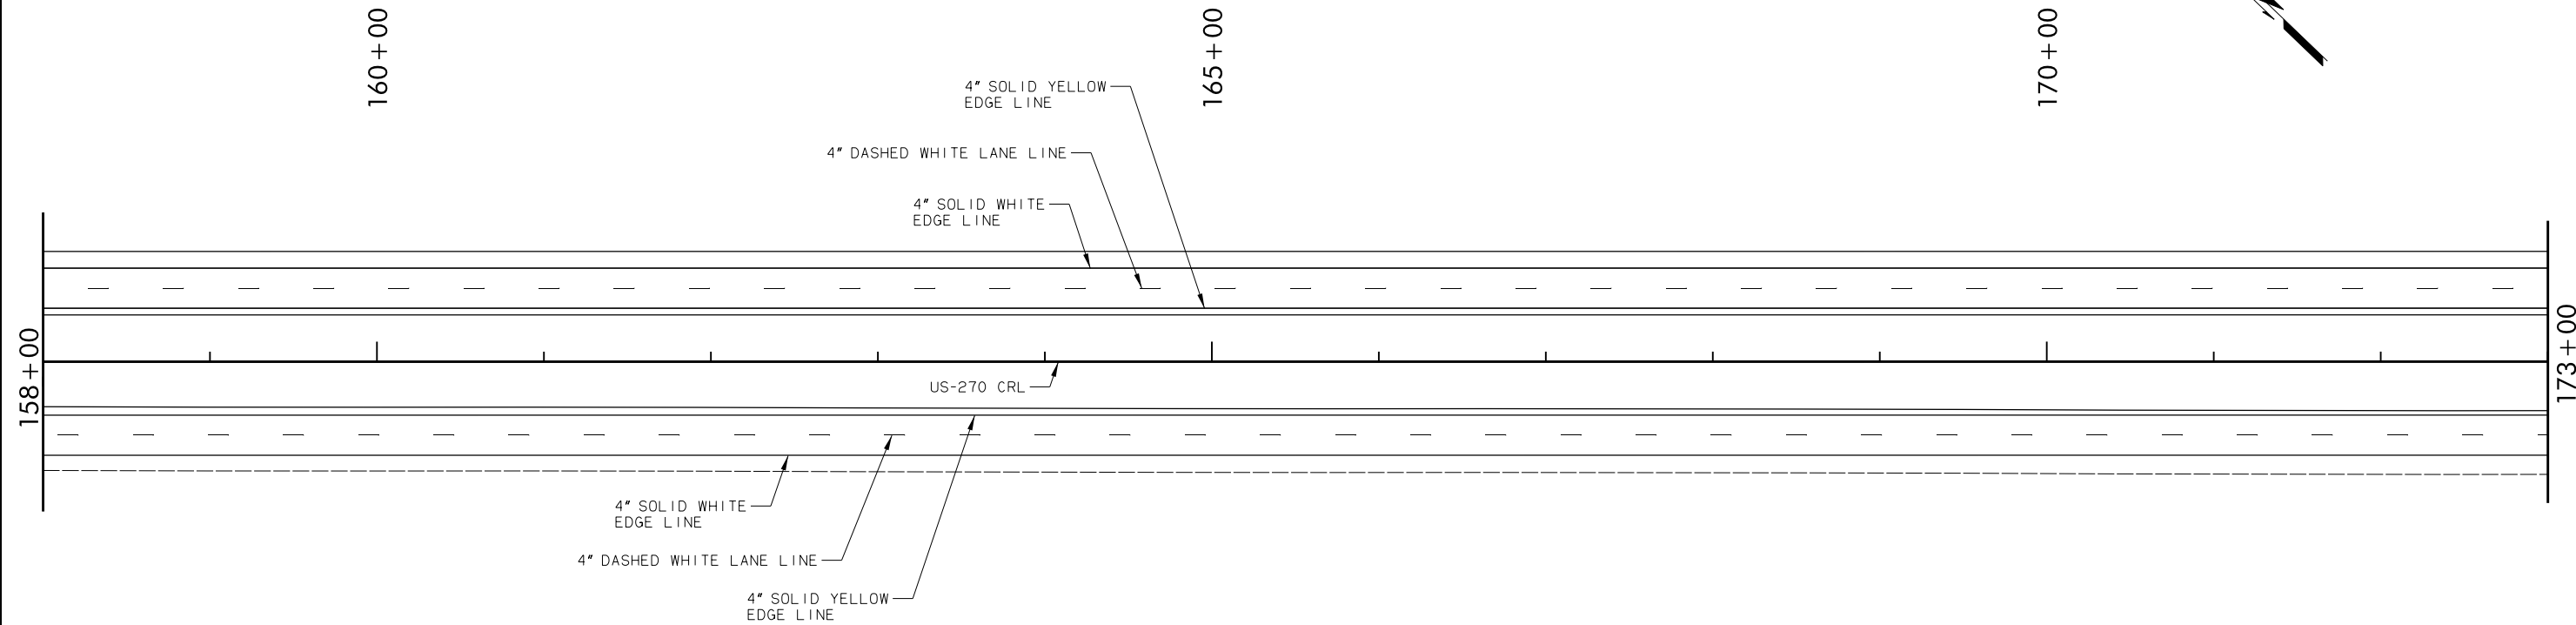


FED. ROAD DIST. NO.	STATE	JOB PIECE NO.	FISCAL YEAR	SHEET NO.	TOTAL SHEETS
6	OKLA.				
DESCRIPTION		REVISIONS		DATE	

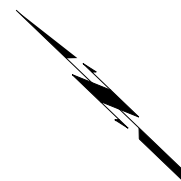

Q:\150045046\CAD\Civil\Turn Key\17671 (34) Signing and Striping-3.dgn

8/2/2017

DESIGN	GC	
DRAWN	AMP	
CHECKED	CC	
APPROVED	CS	
SQUAD	DEWBERRY	

SIGNING AND STRIPING

STATE JOB NO. 17671(34) SHEET NO. 52
DEWEY CO. US-270