
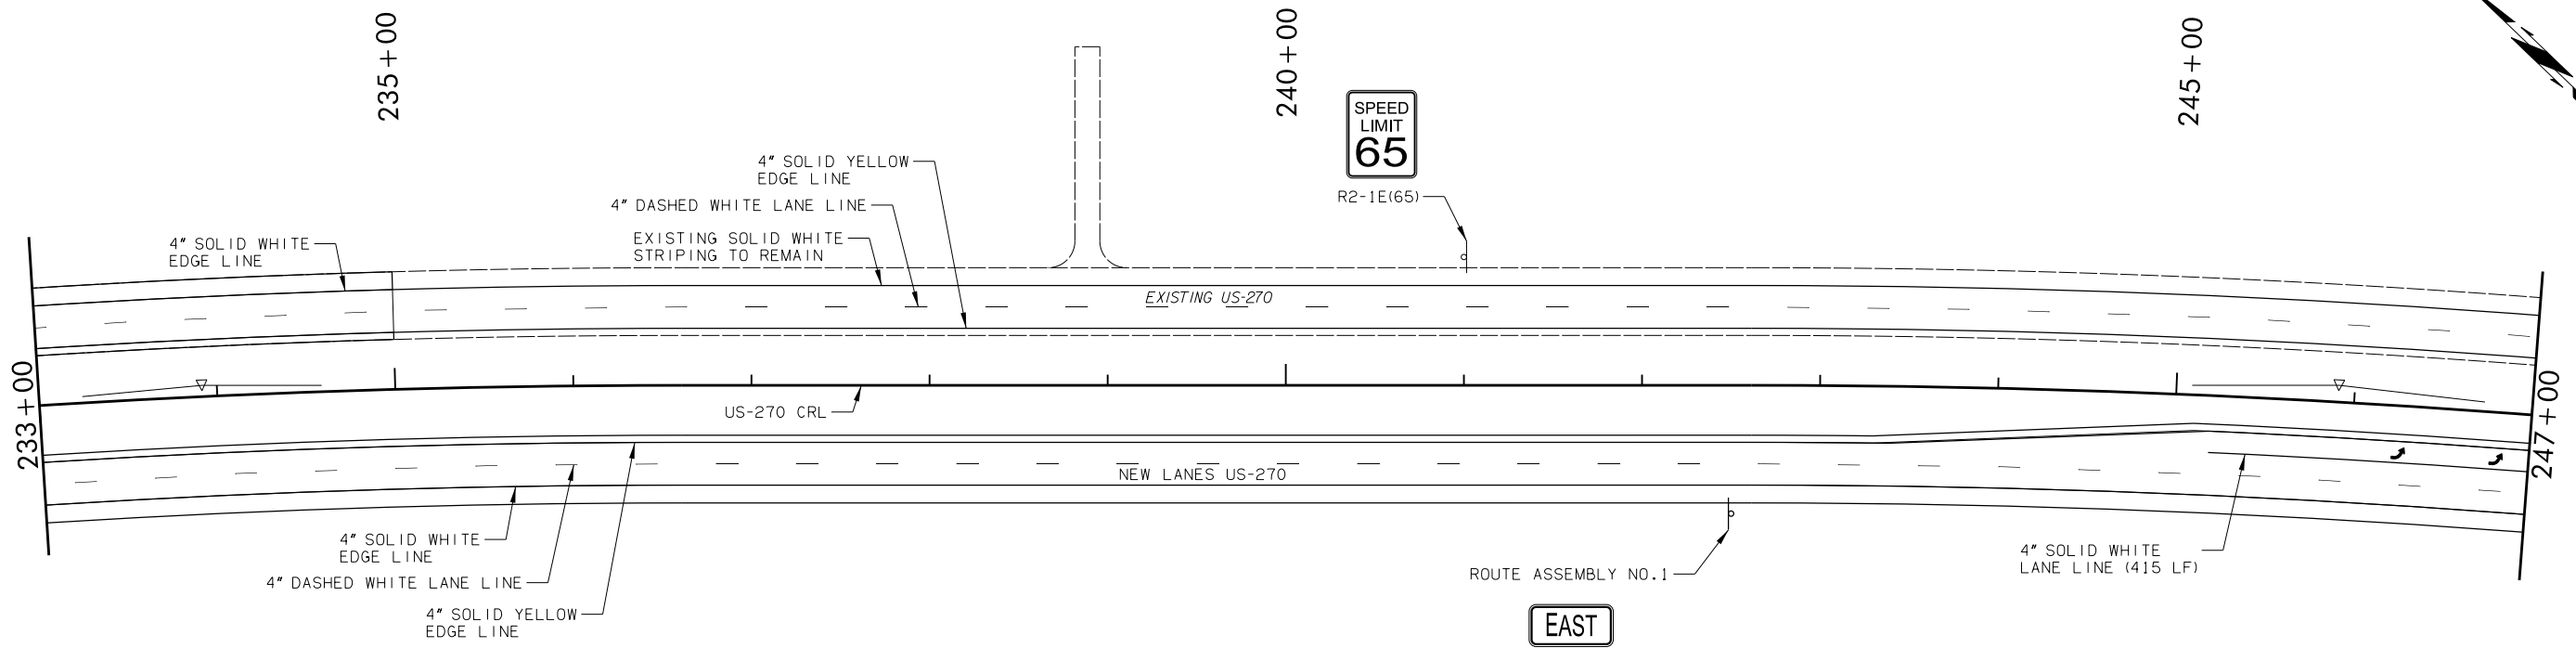


FED. ROAD DIST. NO.	STATE	JOB PIECE NO.	FISCAL YEAR	SHEET NO.	TOTAL SHEETS
6	OKLA.				
DESCRIPTION		REVISIONS	DATE		

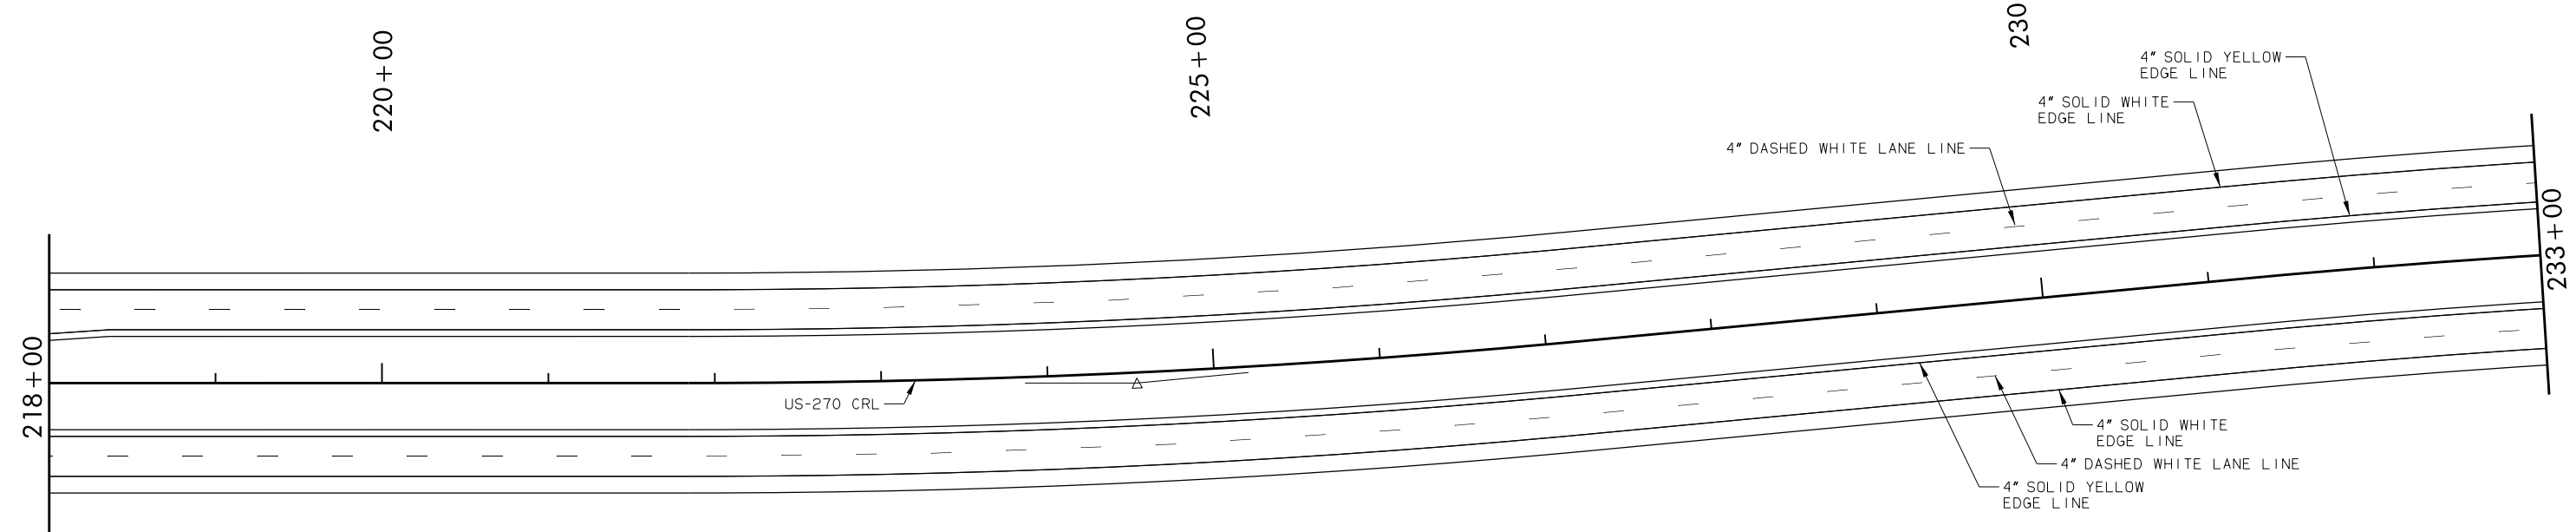

DESIGN	GC	
DRAWN	AMP	
CHECKED	CC	
APPROVED	CS	
SQUAD	DEWBERRY	

**SIGNING AND STRIPING**

STATE JOB NO. 17671(34) SHEET NO. 54

DEWEY CO. US-270

8/2/2017 Q:\160045046\CAD\Civil\Turn Key\17671 (34) Signing and Striping-5.dgn