


FED. ROAD DIST. NO.	STATE	JOB PIECE NO.	FISCAL YEAR	SHEET NO.	TOTAL SHEETS
6	OKLA.				

DESCRIPTION	REVISIONS	DATE

NOTE: SPEED LIMIT TO BE DETERMINED BY THE ENGINEER

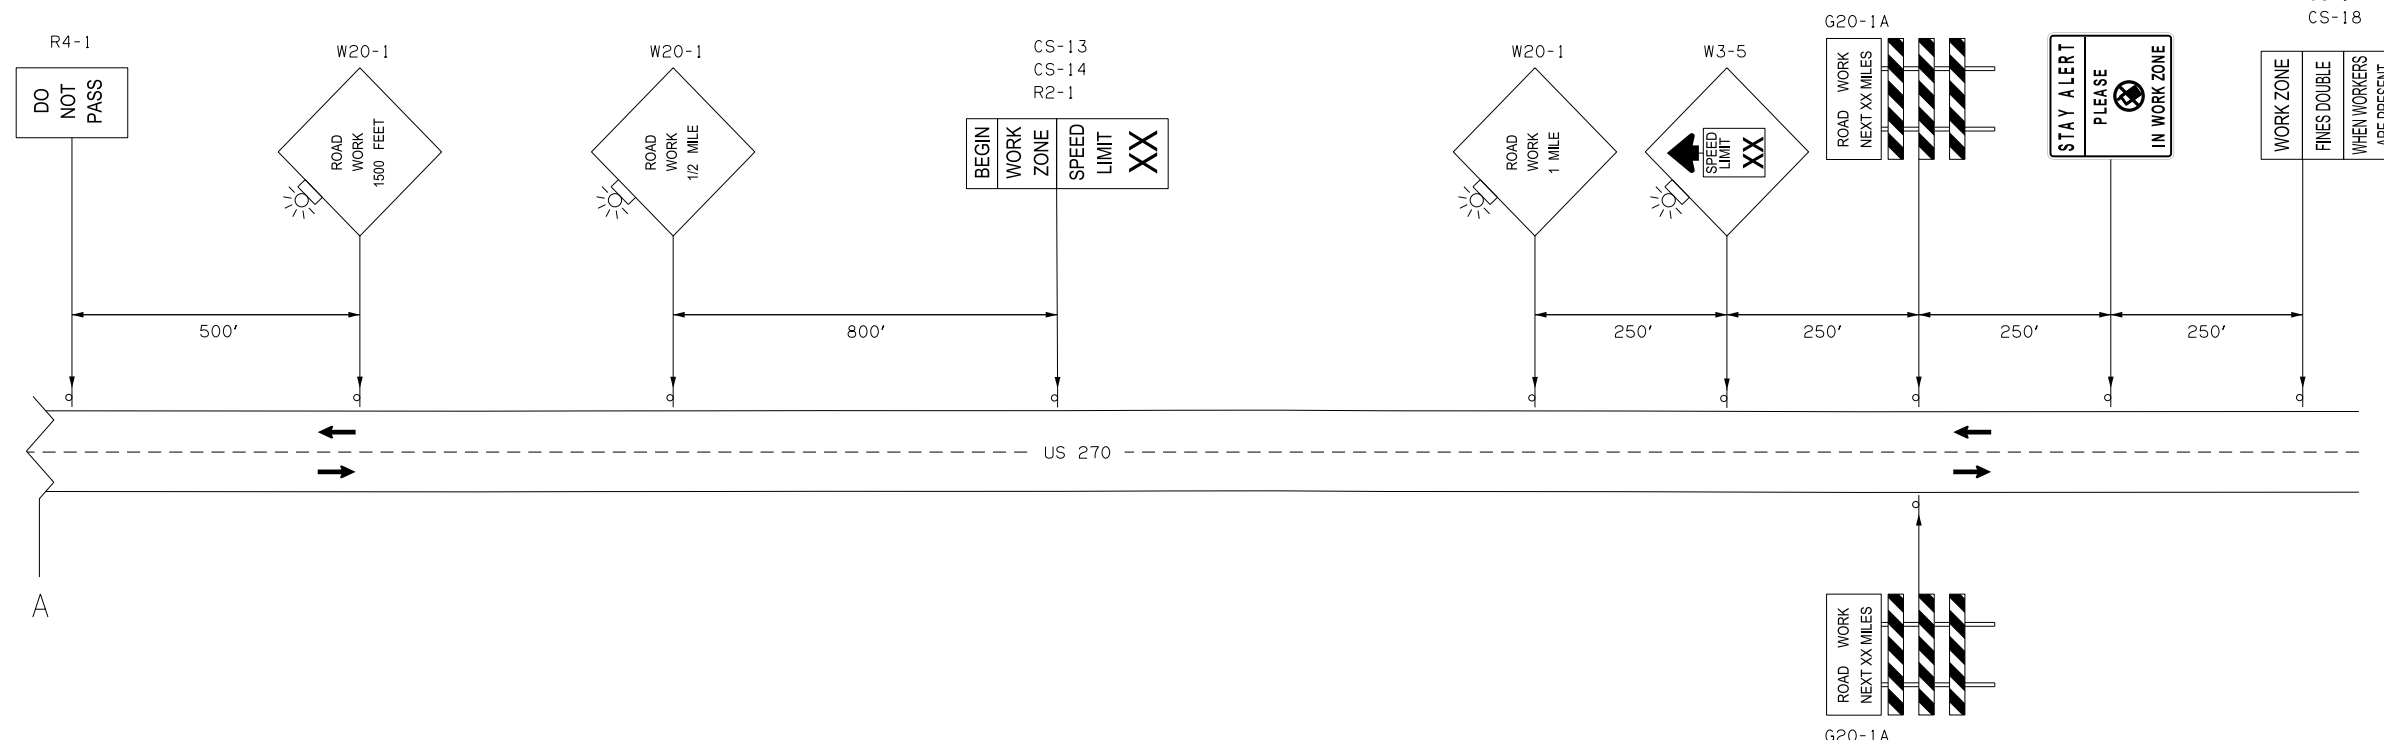


CS-16
CS-17
CS-18



BORDER
R=1.5"
TH=0.75"
IN=0.75"

- COLOR:
LEGEND, SYMBOL AND BORDER
BLACK (NON-REFLECTORIZED)
BACKGROUND:
▲ FLUORESCENT ORANGE (REFLECTORIZED)
* FLUORESCENT YELLOW (REFLECTORIZED)
● WHITE (REFLECTORIZED)
■ RED (TRANSPARENT)

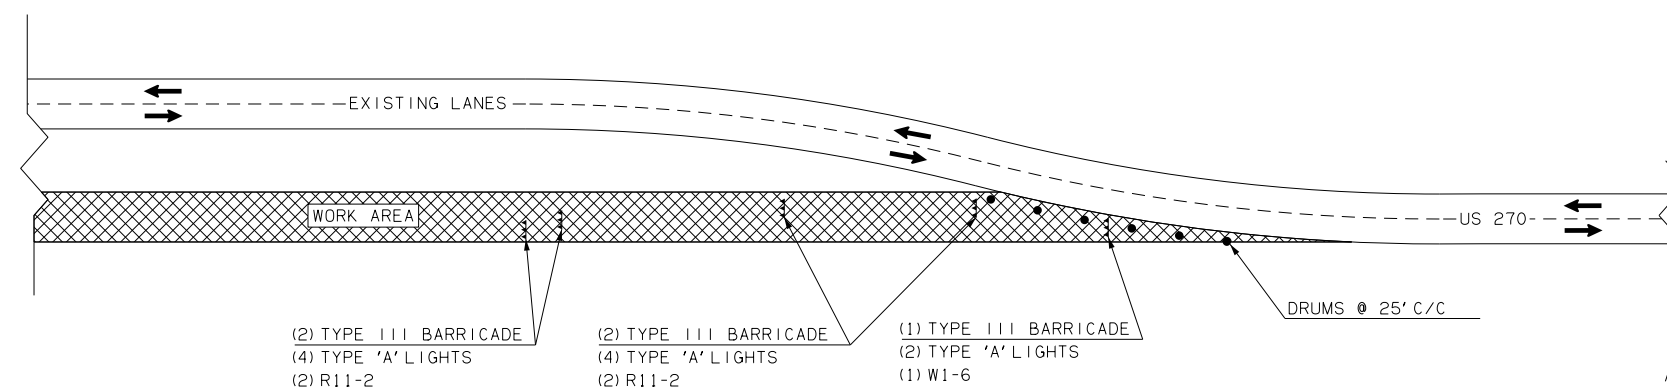

- (2) TYPE III BARRICADE
- (4) TYPE 'A' LIGHTS
- (2) R11-2
- (2) TYPE III BARRICADE
- (4) TYPE 'A' LIGHTS
- (2) R11-2
- (1) TYPE III BARRICADE
- (2) TYPE 'A' LIGHTS
- (1) W1-6

- KEY:
- SIGN
 - DRUM
 - ▨ WORK AREA
 - ⌋ TYPE III BARRICADES

DESIGN	GC
DRAWN	RM
CHECKED	CC
APPROVED	CS
SQUAD	DEWBERRY

OKLAHOMA DEPARTMENT OF TRANSPORTATION
ROADWAY DESIGN DIVISION

TRAFFIC CONTROL DETAIL

PROJECT NO. 17671(34) SHEET NO. 58
DEWEY CO. US-270

DRAWING NOT TO SCALE