


FED. ROAD DIST. NO.	STATE	JOB PIECE NO.	FISCAL YEAR	SHEET NO.	TOTAL SHEETS
6	OKLA.				
DESCRIPTION		REVISIONS	DATE		

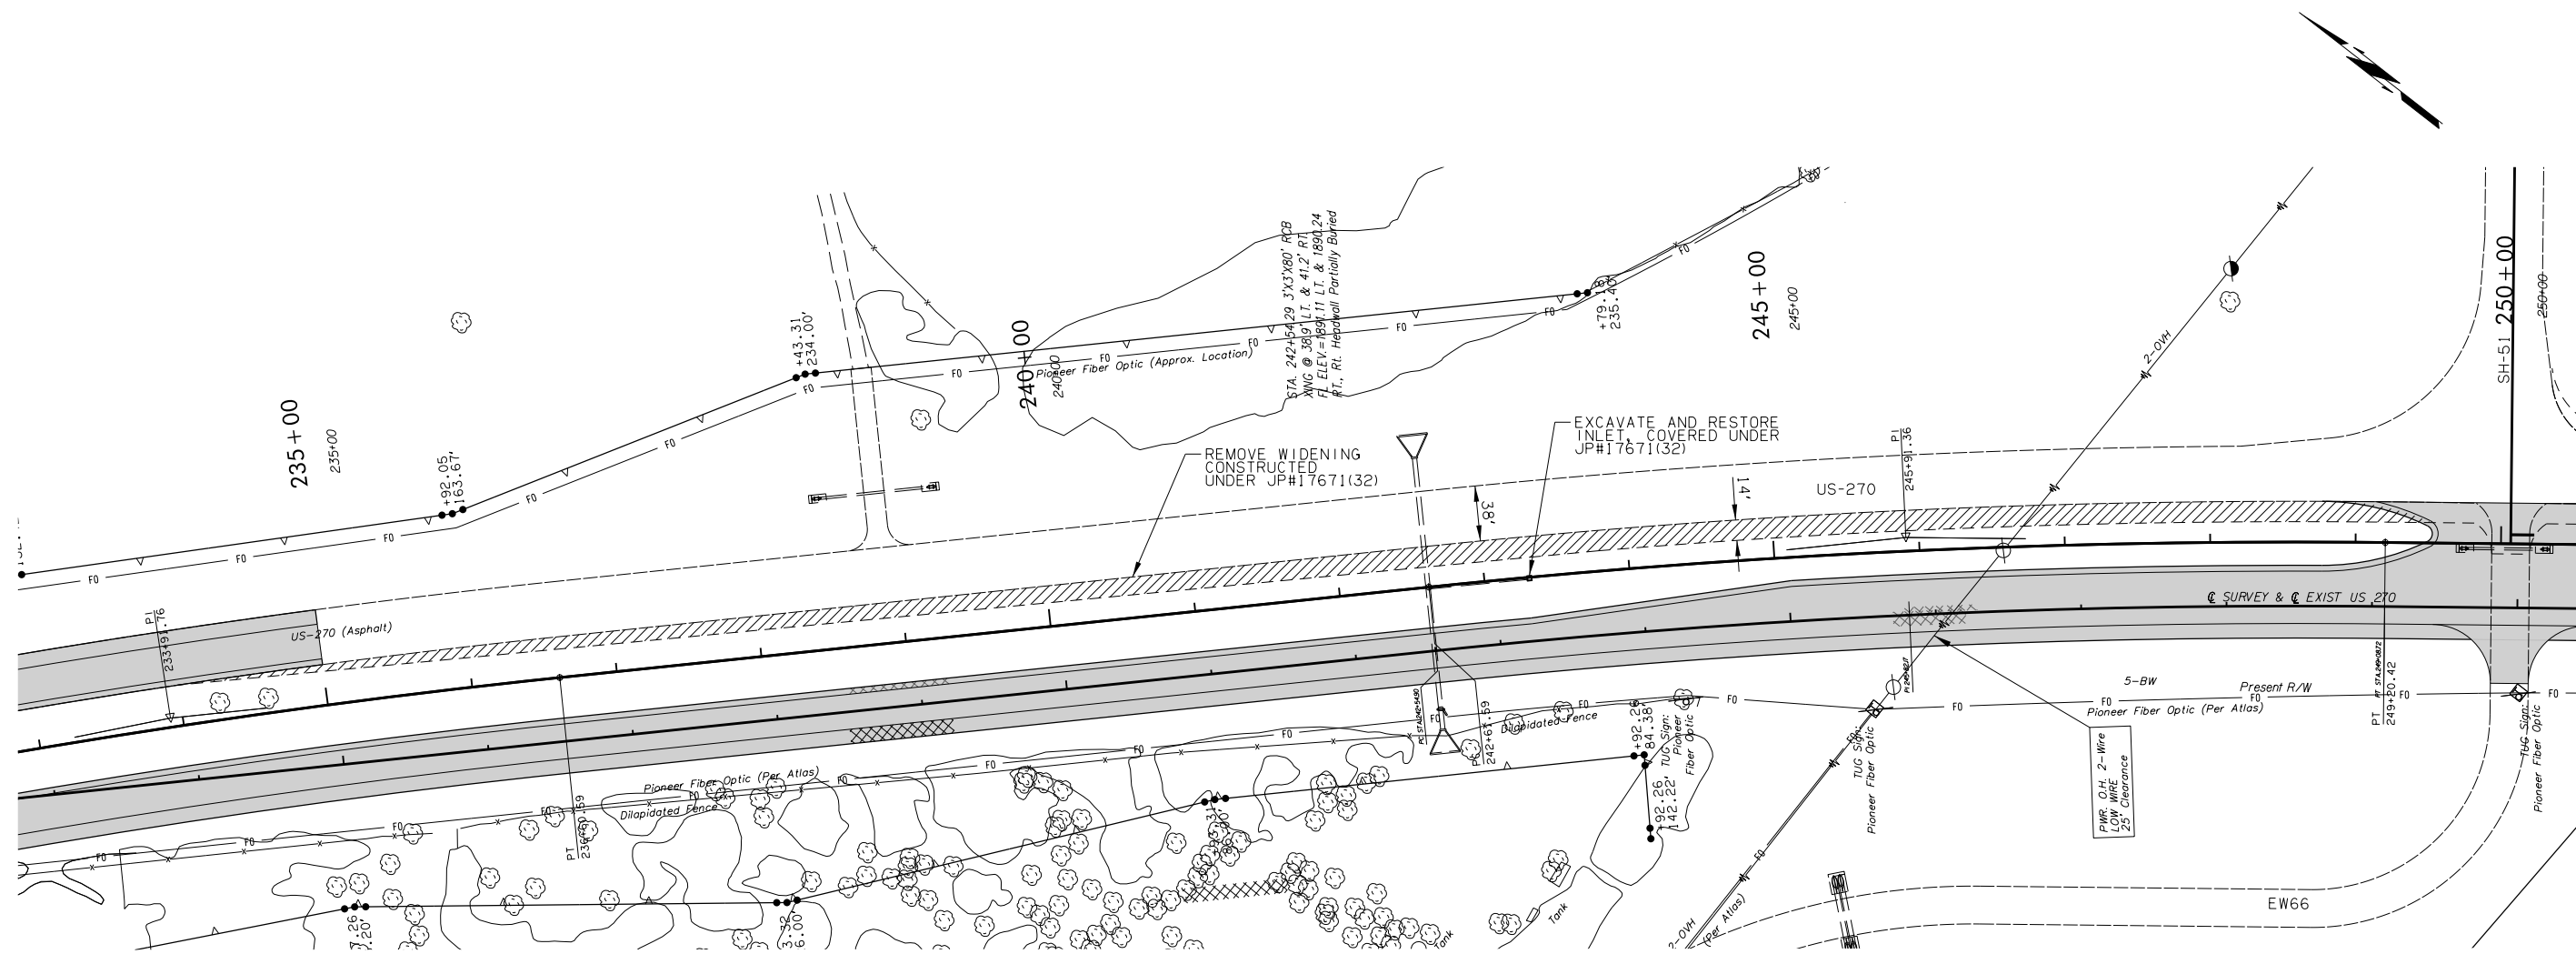

8/2/2017 Q:\150045046\CAD\Civil\Turn Key\17671 (34) 270-51 Removal Detail.dgn

DESIGN	GC
DRAWN	RM
CHECKED	CC
APPROVED	CS
SQUAD	DEWBERRY

TURN LANE REMOVAL DETAIL

STATE JOB NO. 17671(34) SHEET NO. 60

DEWEY CO. US-270