


OKLAHOMA DEPARTMENT OF TRANSPORTATION					
FED. ROAD DIST. NO.	STATE	PROJ. NO.	FISCAL YEAR	SHEET NO.	TOTAL SHEETS
	OKLA.				
DESCRIPTION			REVISIONS		DATE

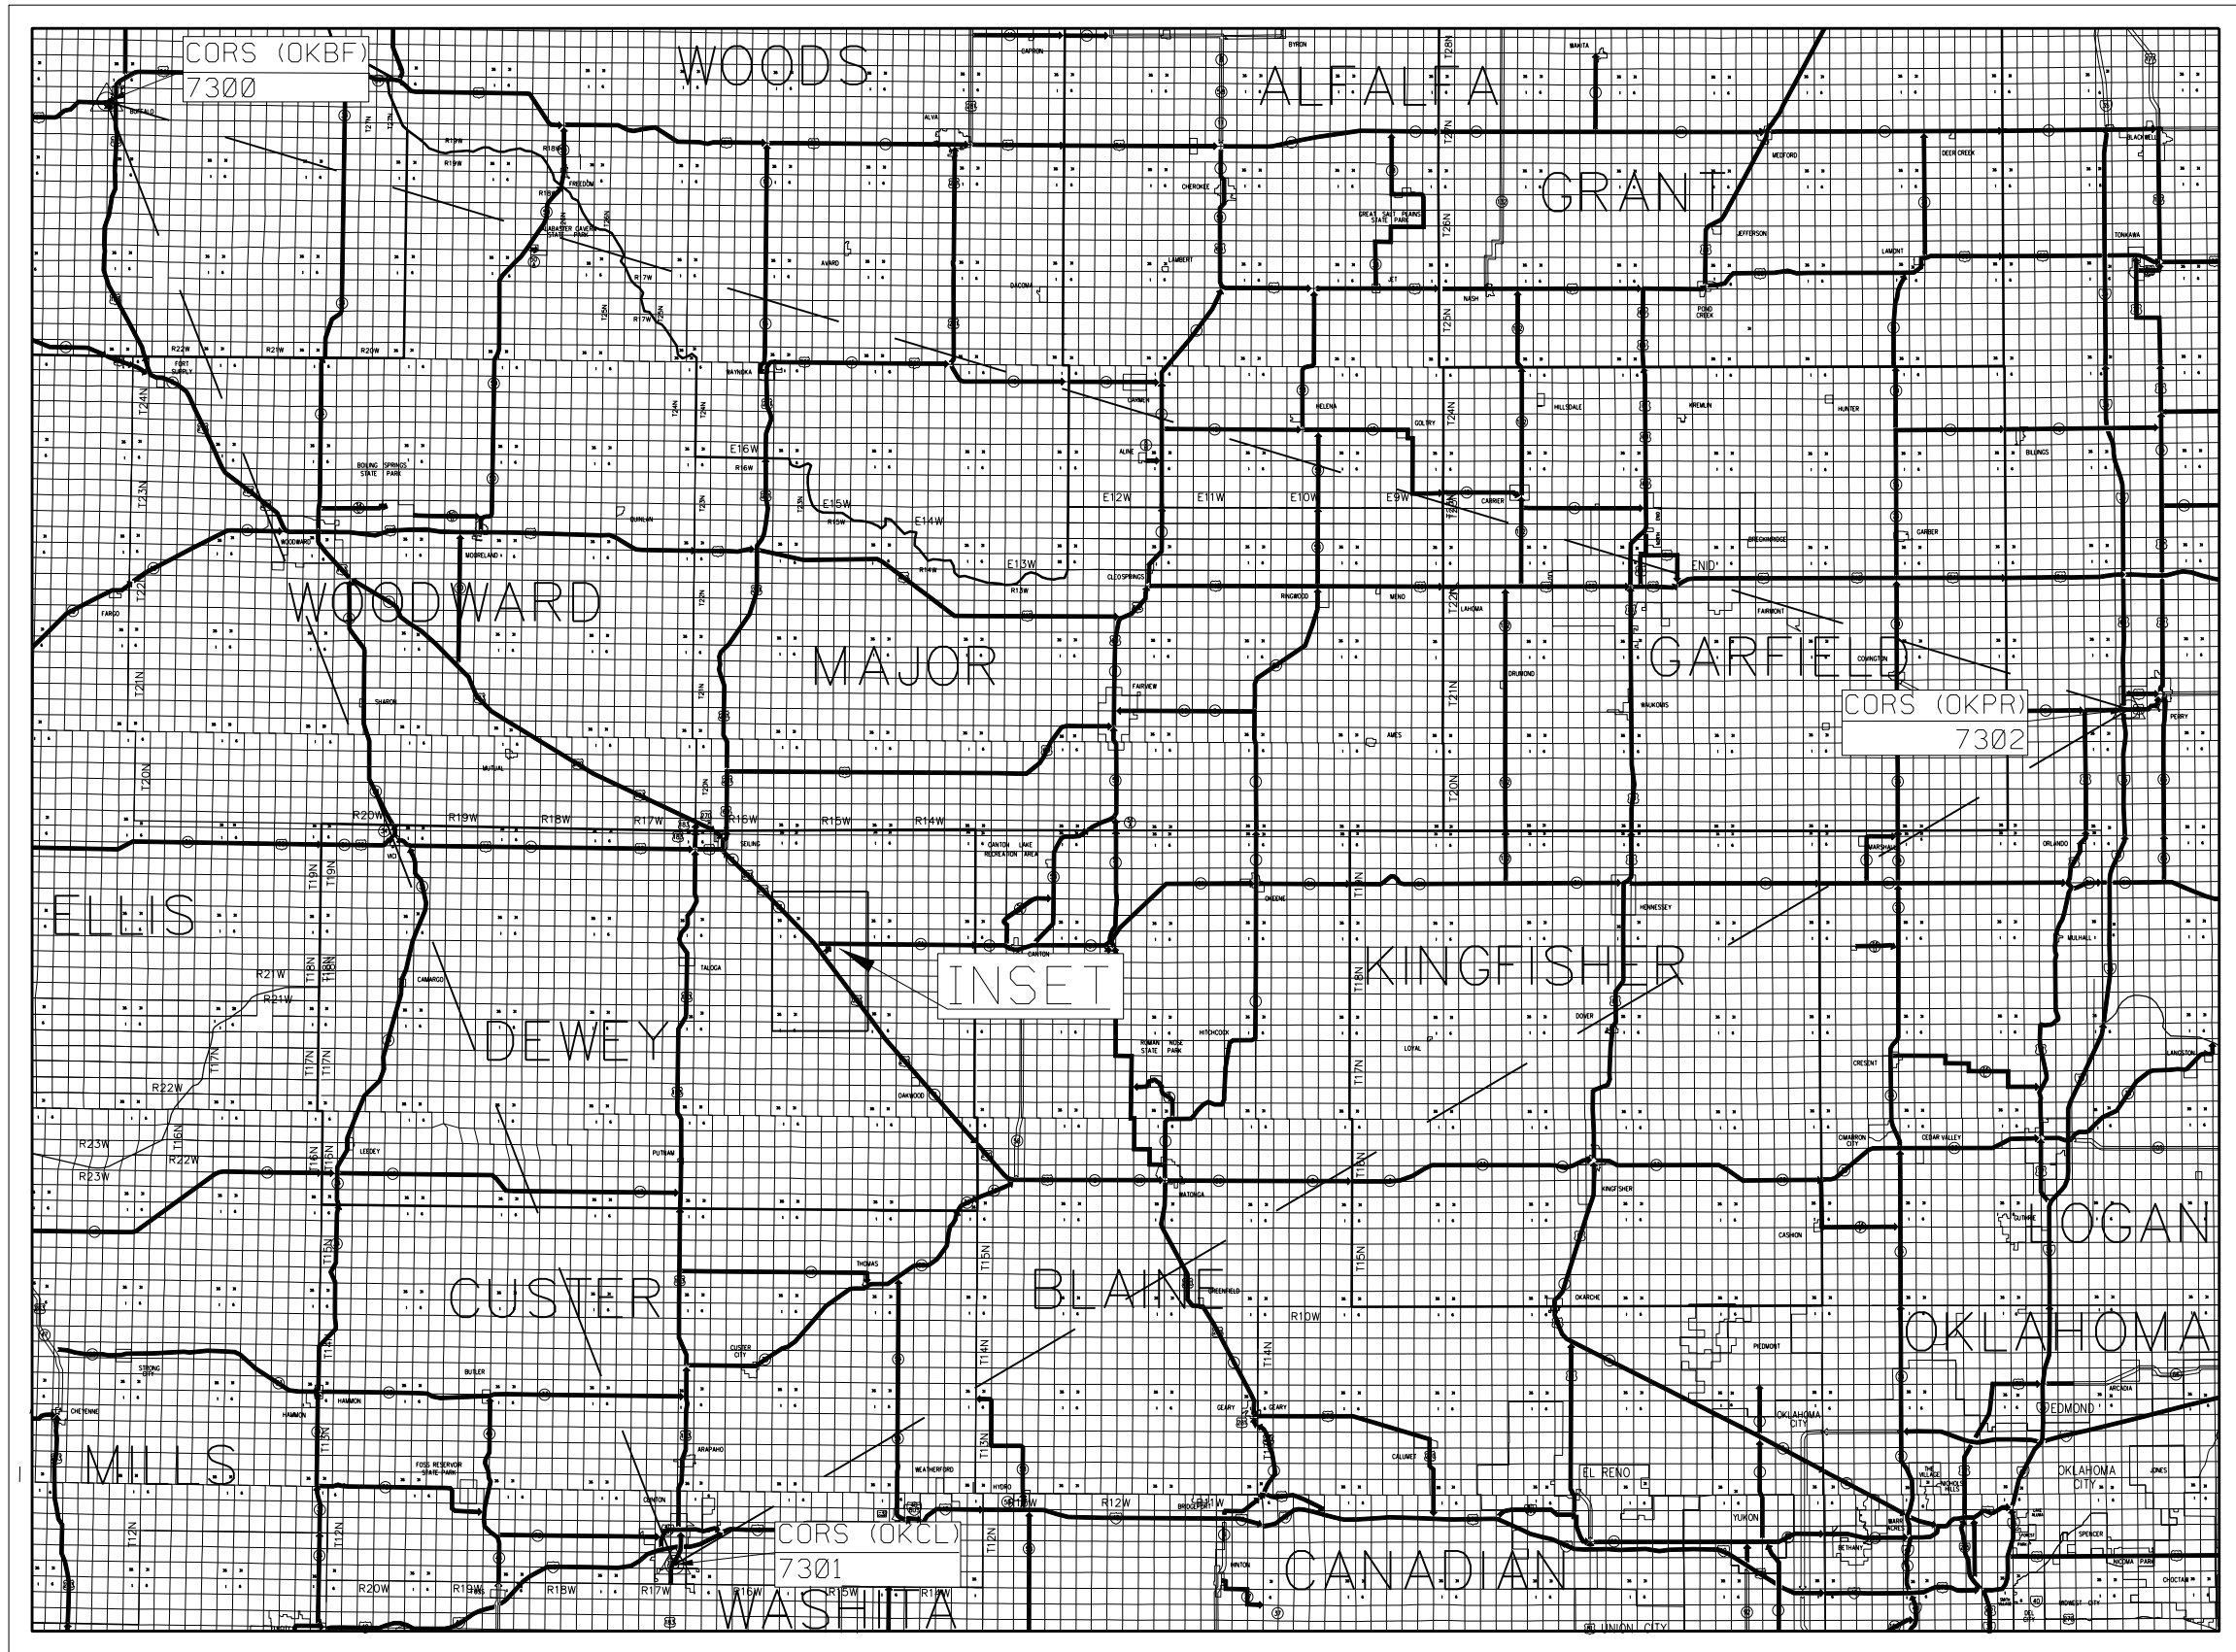

PLS	KH	OKLAHOMA DEPARTMENT OF TRANSPORTATION SURVEY DIVISION SURVEY DATA SHEET
DRAWN	CF,SK	
CHECKED	SS	
APPROVED	KH	
CREW	JH,SA,BH,DR	
SWO 4600 (1) PROJECT NO. 17671(34) SHEET NO. S11		