



OKLAHOMA DEPARTMENT OF TRANSPORTATION					
FED. ROAD DIST. NO.	STATE	PROJ. NO.	FISCAL YEAR	SHEET NO.	TOTAL SHEETS
	OKLA.				
DESCRIPTION			REVISIONS	DATE	

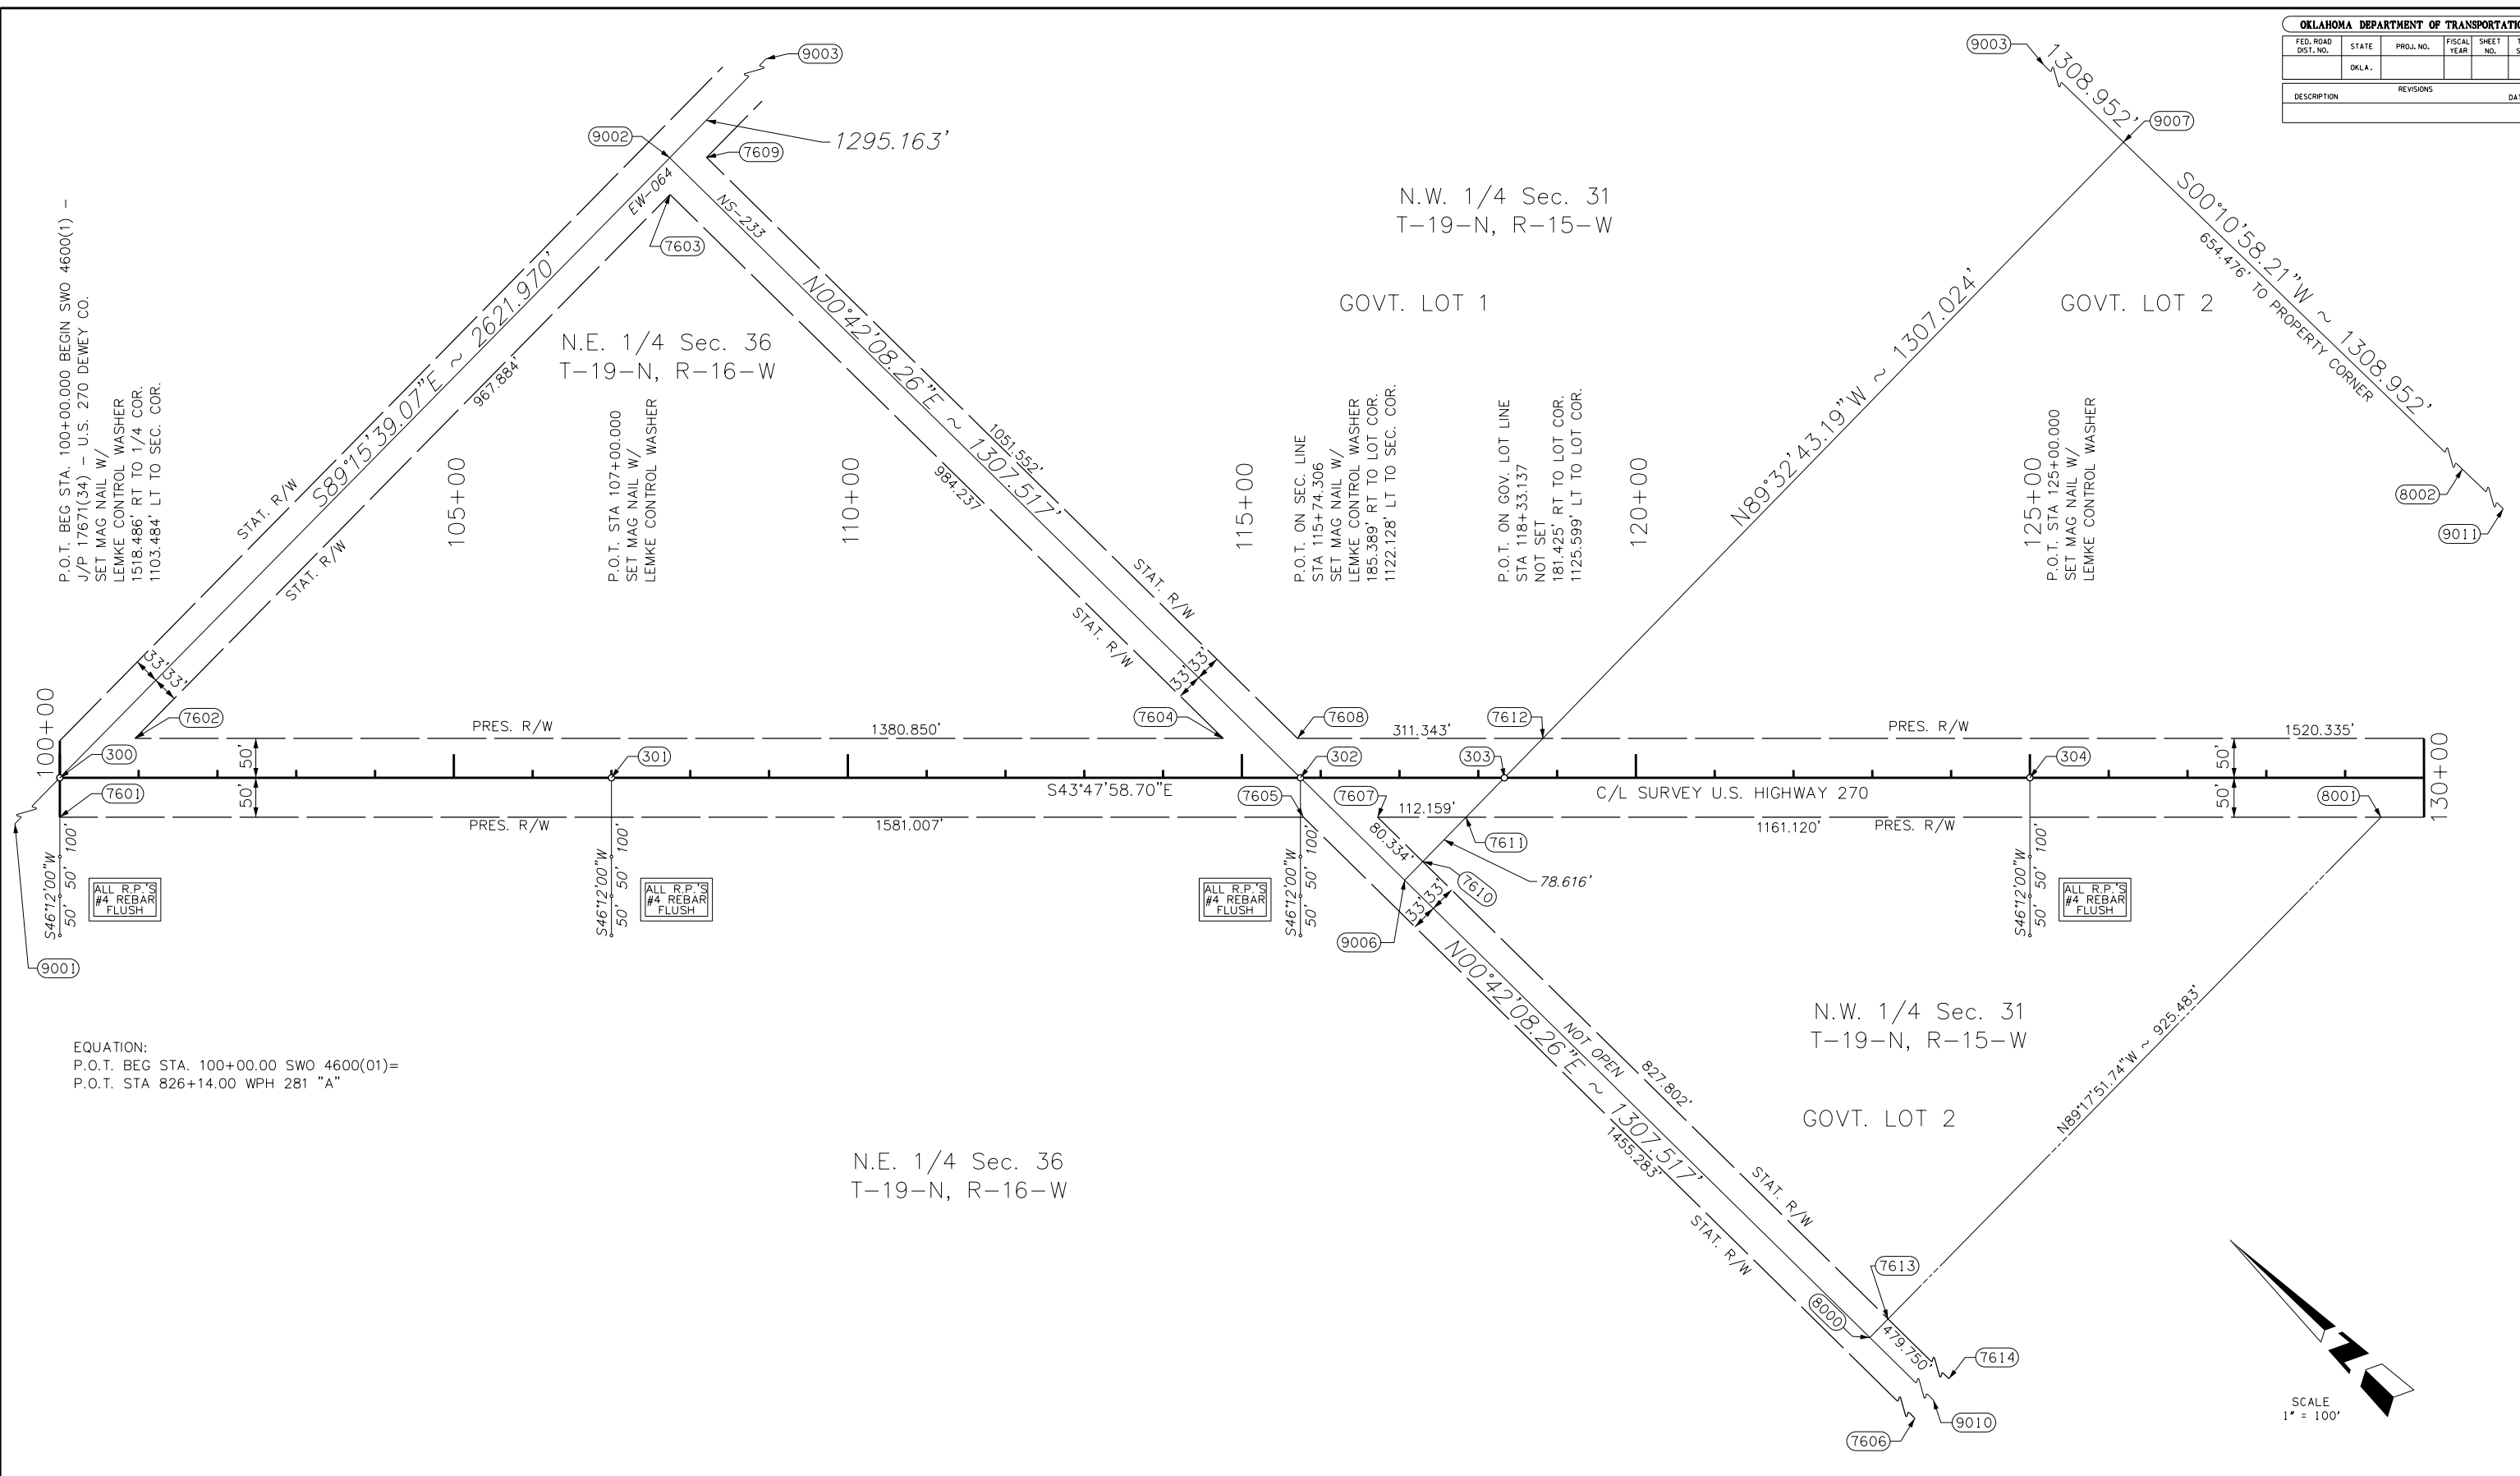

EQUATION:
P.O.T. BEG STA. 100+00.00 SWO 4600(01)=
P.O.T. STA 826+14.00 WPH 281 "A"

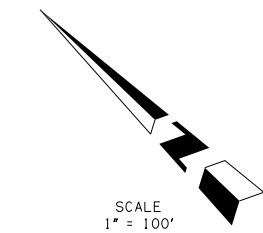

PLS	KH		OKLAHOMA DEPARTMENT OF TRANSPORTATION SURVEY DIVISION
DRAWN	SK		
CHECKED	KH		
APPROVED	KH		
CREW	JH,SA,BH,DR		
SURVEY DATA SHEET			
CREW JH,SA,BH,DR SWO 4600 (1) PROJECT NO. 17671(34) SHEET NO. 13			