
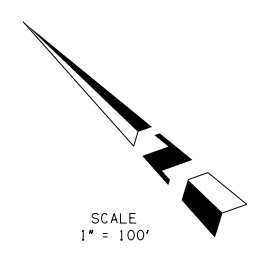
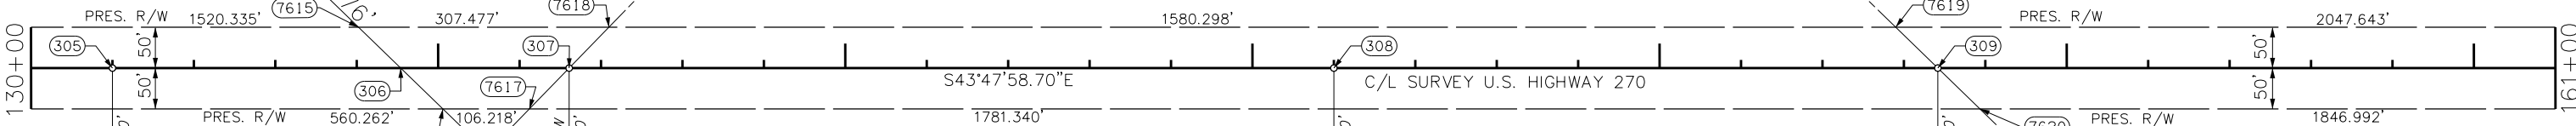


OKLAHOMA DEPARTMENT OF TRANSPORTATION					
FED. ROAD DIST. NO.	STATE	PROJ. NO.	FISCAL YEAR	SHEET NO.	TOTAL SHEETS
	OKLA.				
DESCRIPTION			REVISIONS	DATE	

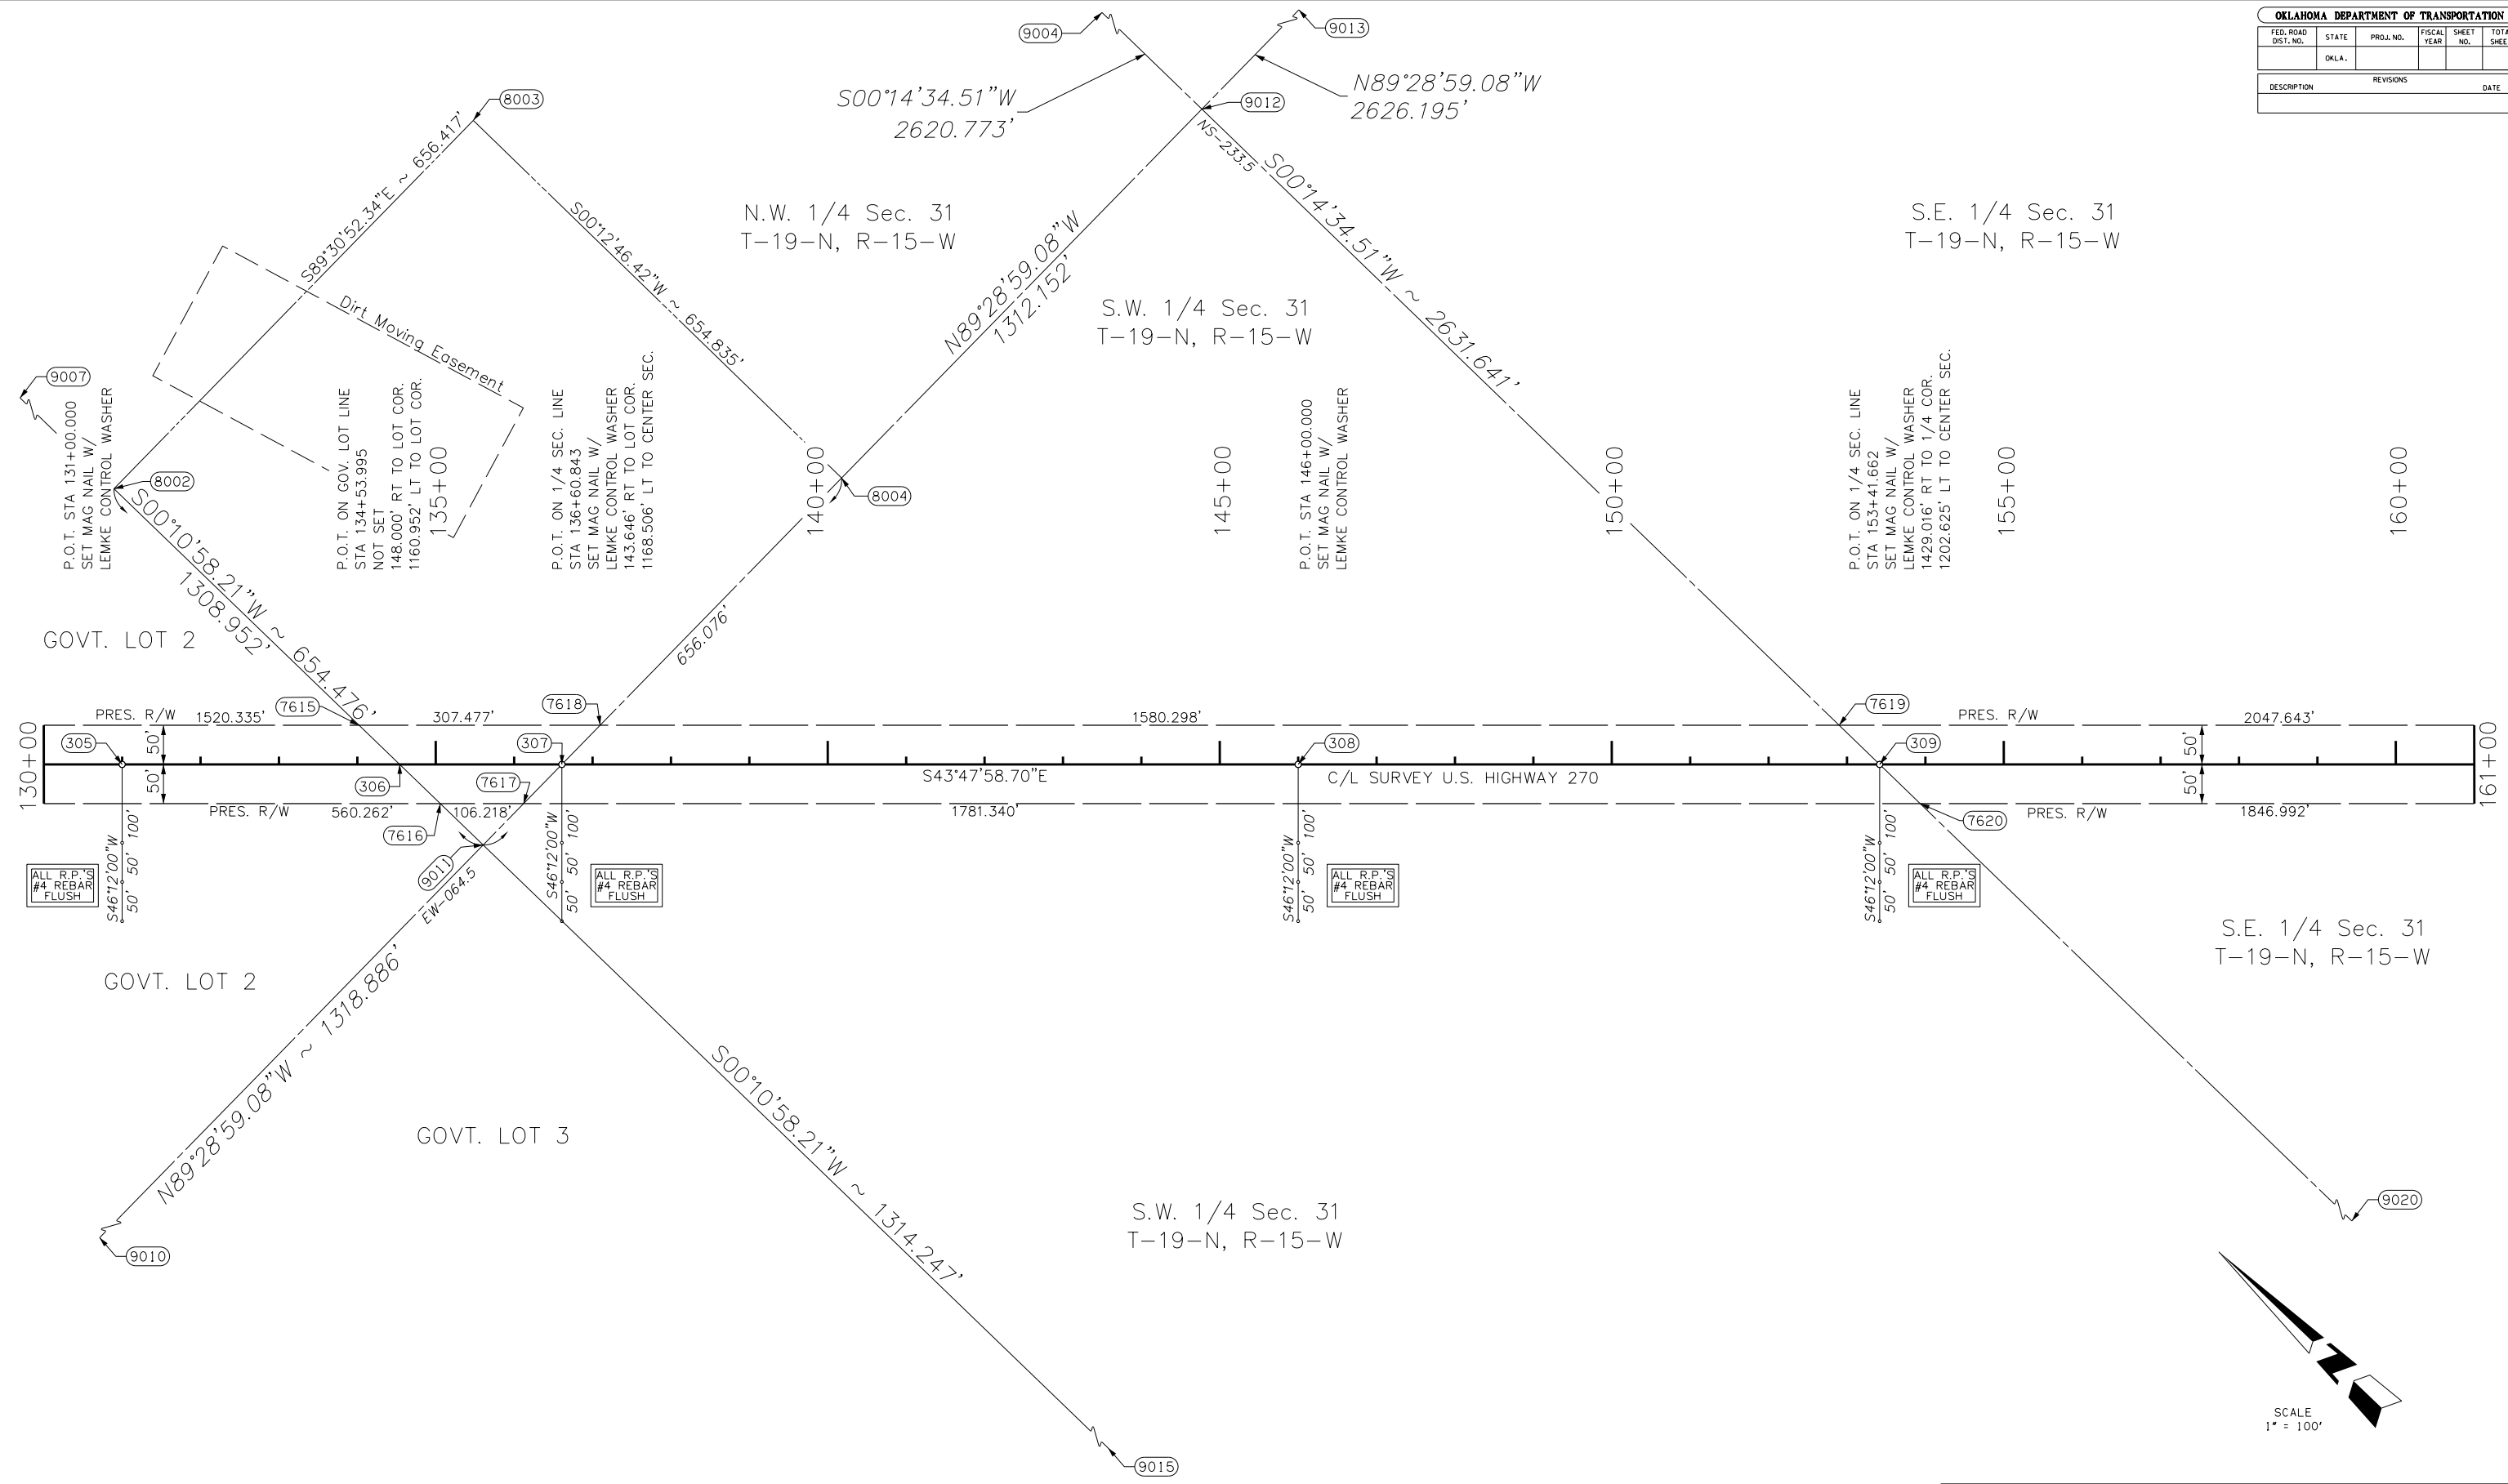

OKLAHOMA DEPARTMENT OF TRANSPORTATION			
SURVEY DIVISION			
<b>SURVEY DATA SHEET</b>			
PLS	KH		
DRAWN	SK		
CHECKED	KH		
APPROVED	KH		
CREW	JH, SA, BH, DR	SWO 4600 (1)	PROJECT NO. 17671(34) SHEET NO. 14