


OKLAHOMA DEPARTMENT OF TRANSPORTATION					
FED. ROAD DIST. NO.	STATE	PROJ. NO.	FISCAL YEAR	SHEET NO.	TOTAL SHEETS
	OKLA.				
DESCRIPTION			REVISIONS	DATE	

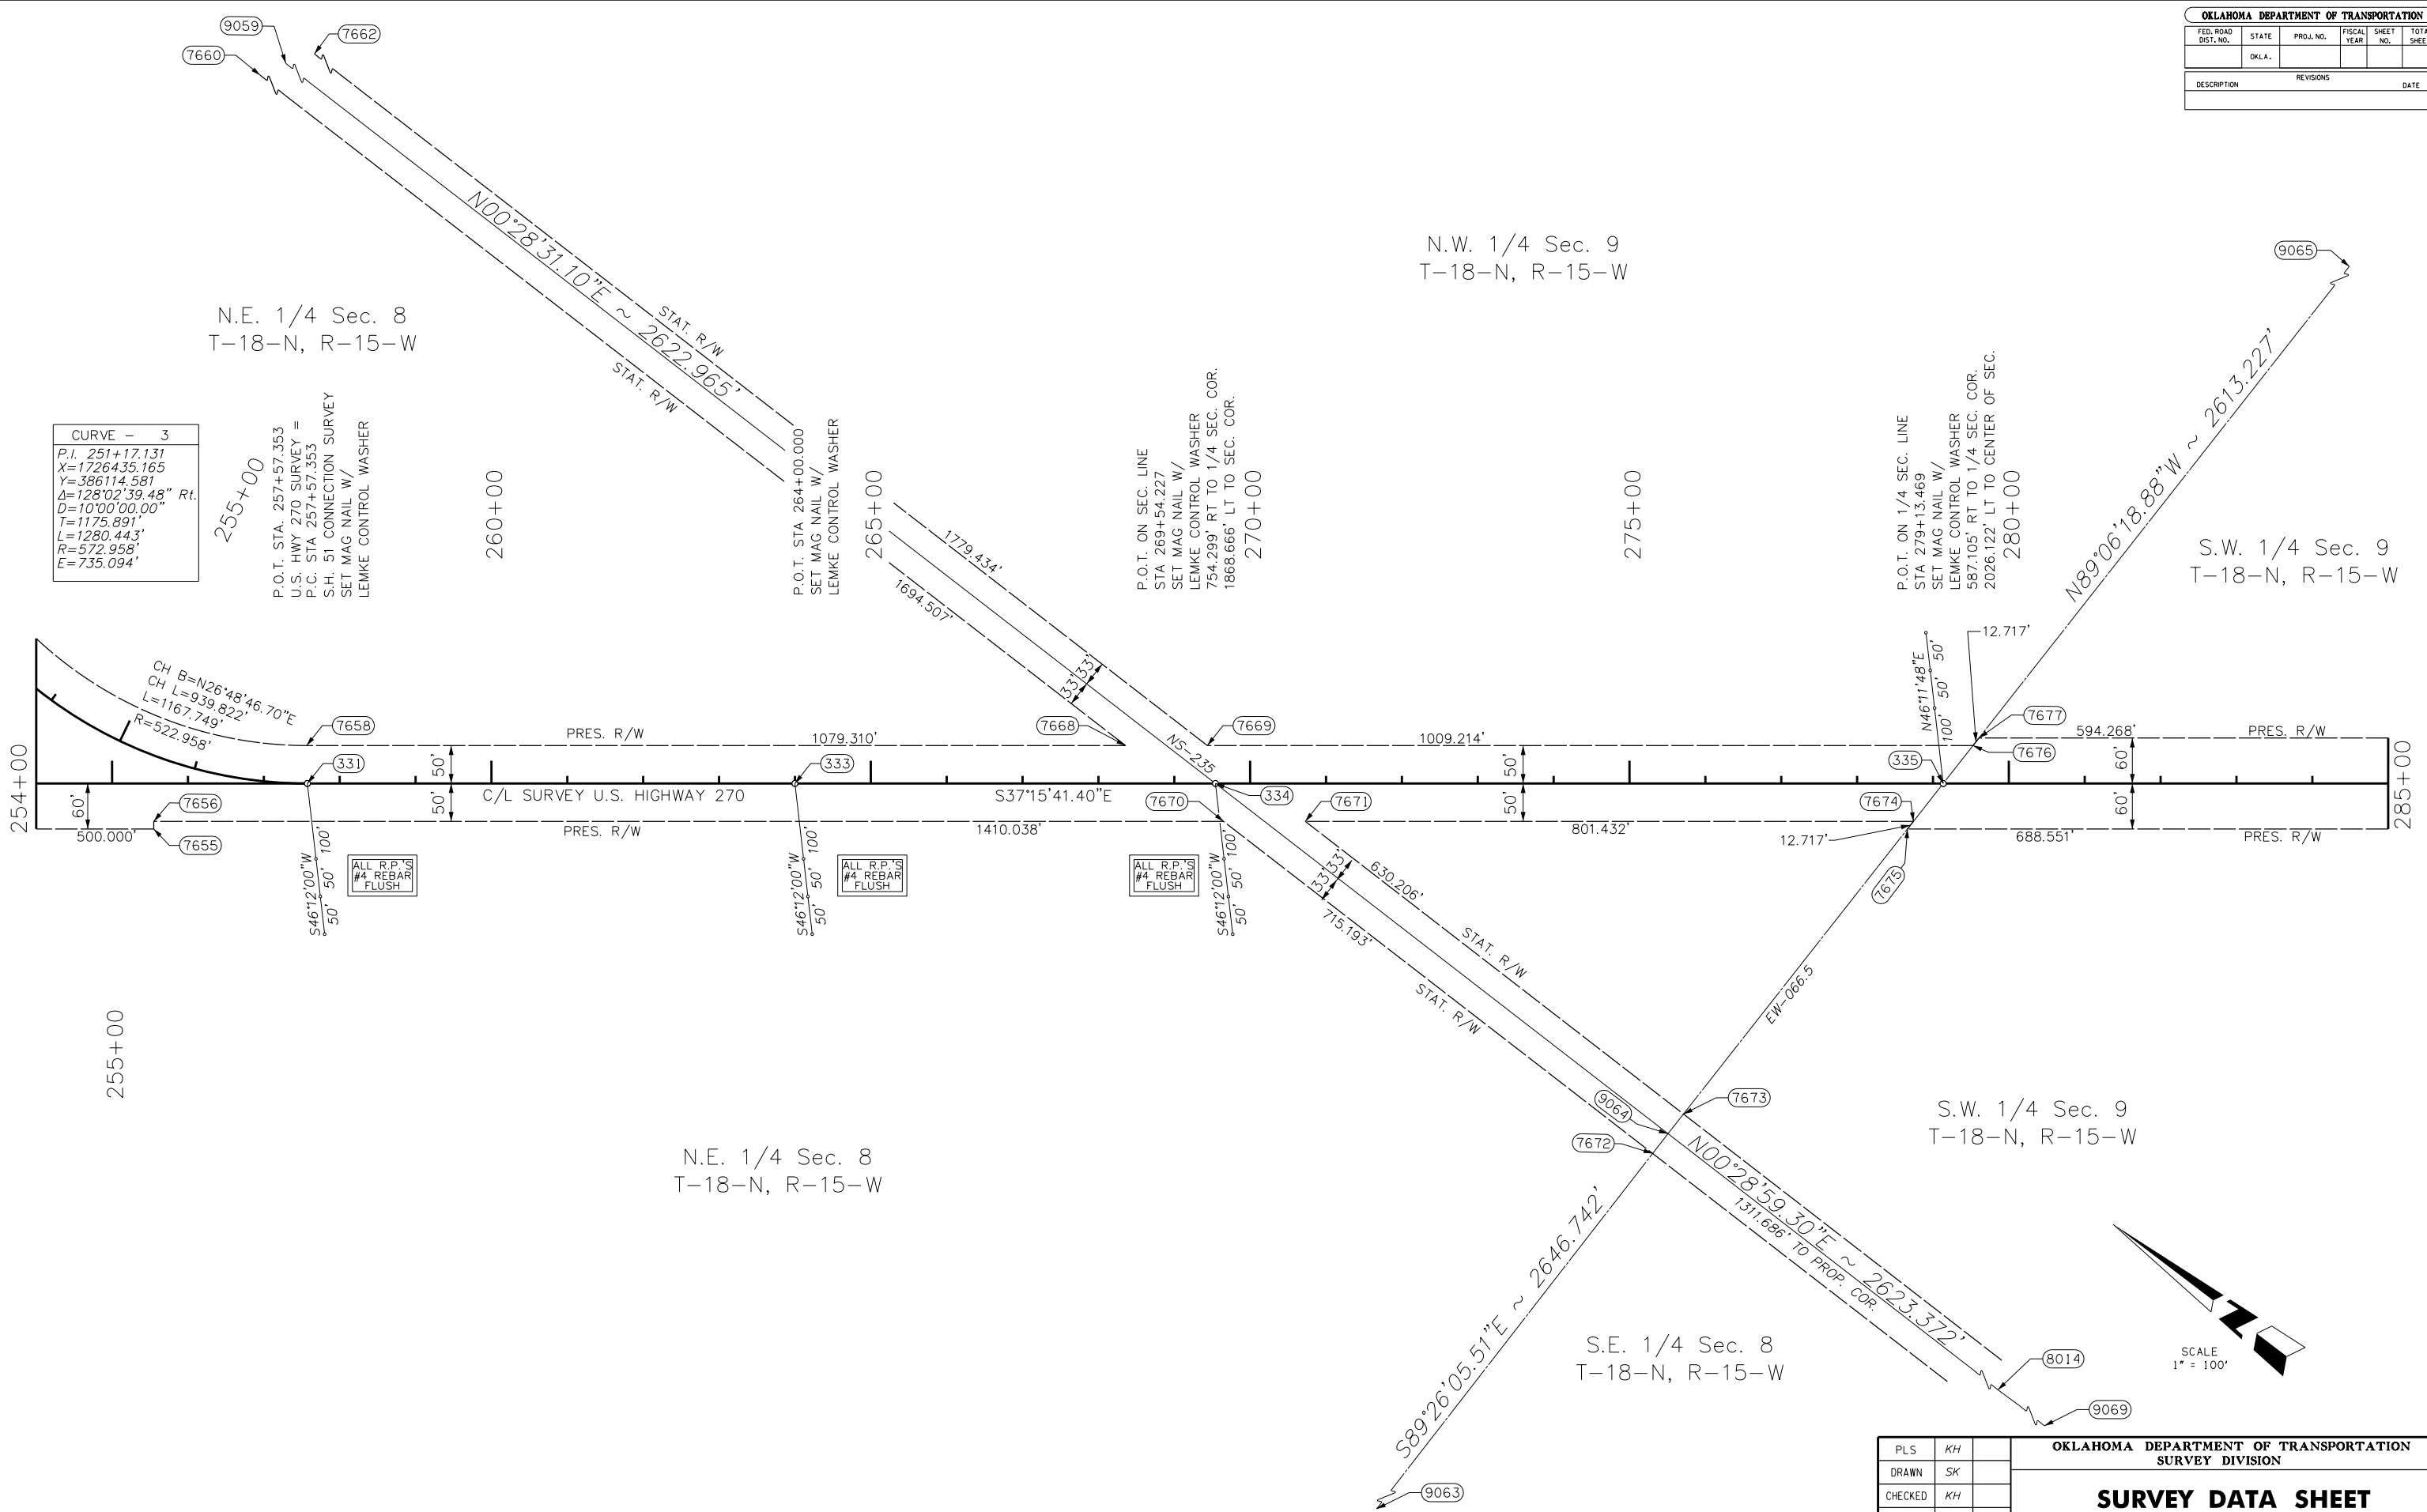

CURVE - 3	
P.I.	251+17.131
X	=1726435.165
Y	=386114.581
A	=128°02'39.48" Rt.
D	=10°00'00.00"
T	=1175.891'
L	=1280.443'
R	=572.958'
E	=735.094'


N.E. 1/4 Sec. 8
T-18-N, R-15-W

N.W. 1/4 Sec. 9
T-18-N, R-15-W

S.W. 1/4 Sec. 9
T-18-N, R-15-W

N.E. 1/4 Sec. 8
T-18-N, R-15-W

S.E. 1/4 Sec. 8
T-18-N, R-15-W

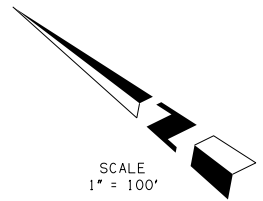

OKLAHOMA DEPARTMENT OF TRANSPORTATION	
SURVEY DIVISION	
PLS	KH
DRAWN	SK
CHECKED	KH
APPROVED	KH
CREW	JH, SA, BH, DR

SURVEY DATA SHEET

SWO 4600 (1) PROJECT NO. 17671(34) SHEET NO. 19