
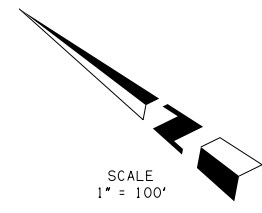


OKLAHOMA DEPARTMENT OF TRANSPORTATION					
FED. ROAD DIST. NO.	STATE	PROJ. NO.	FISCAL YEAR	SHEET NO.	TOTAL SHEETS
	OKLA.				
DESCRIPTION			REVISIONS	DATE	

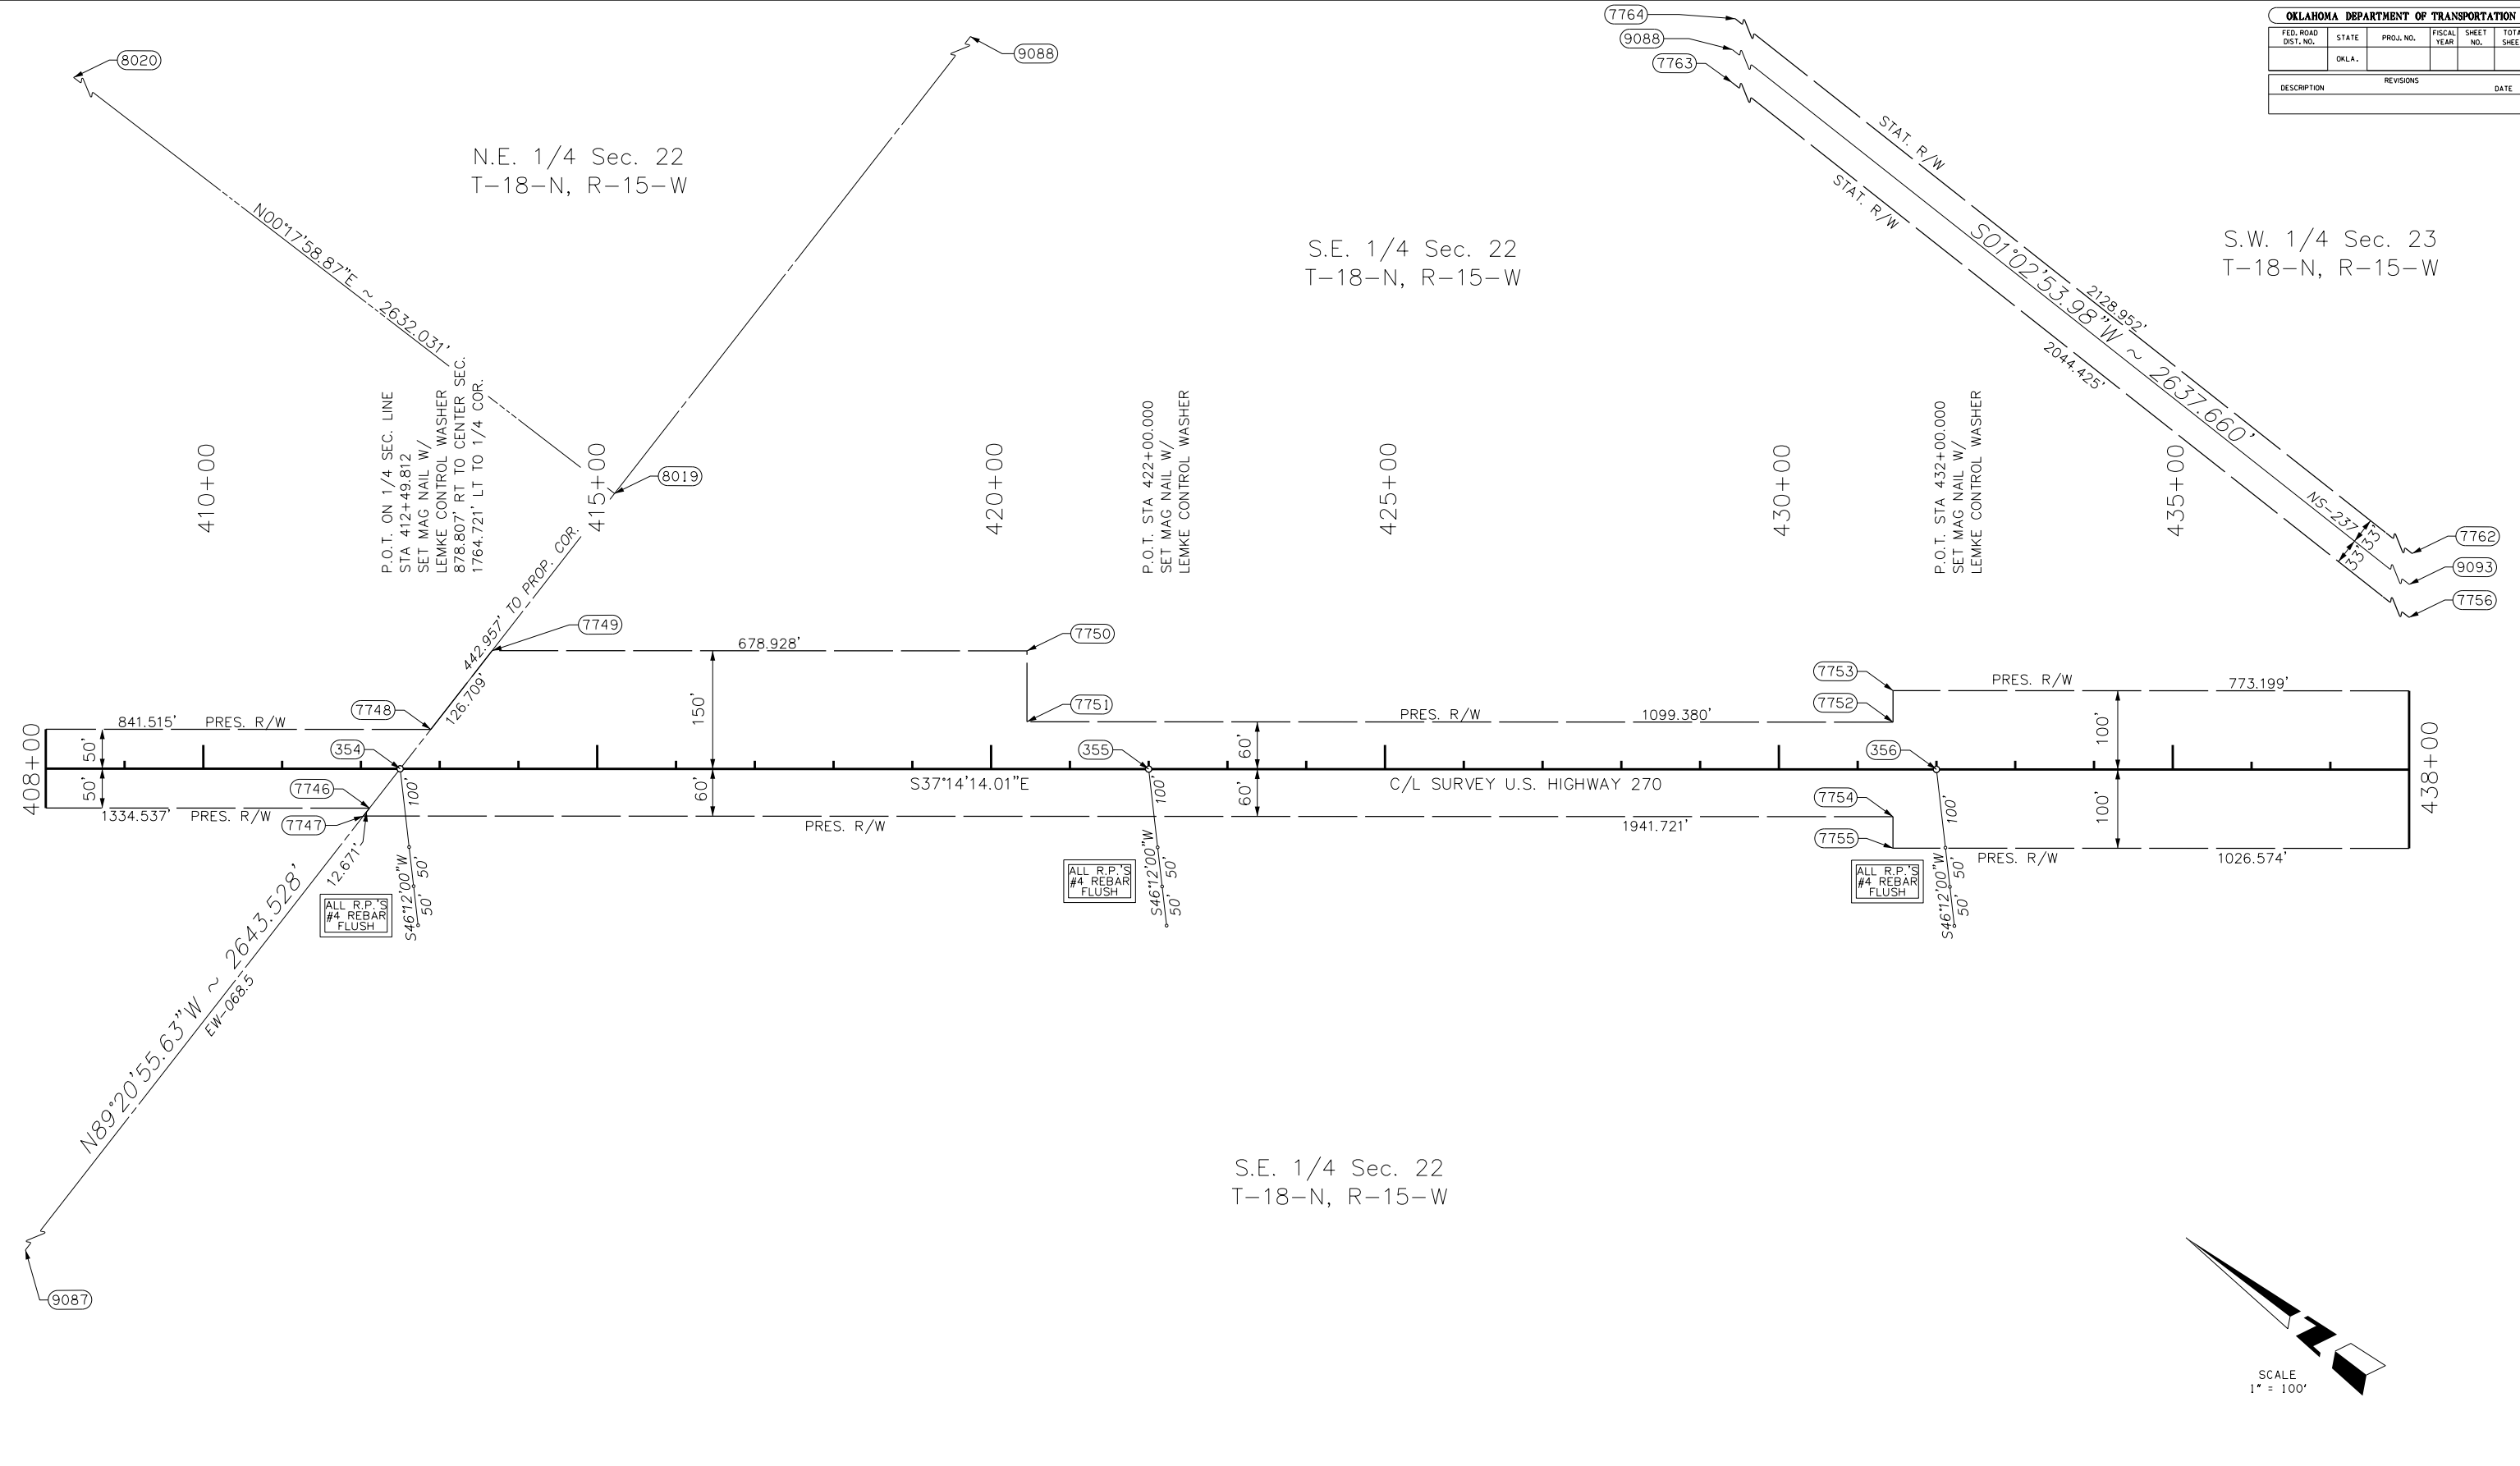

SCALE  
1" = 100'

OKLAHOMA DEPARTMENT OF TRANSPORTATION SURVEY DIVISION		
<b>SURVEY DATA SHEET</b>		
PLS	KH	
DRAWN	SK	
CHECKED	KH	
APPROVED	KH	
CREW	JH, SA, BH, DR	SWO 4600 (1) PROJECT NO. 17671(34) SHEET NO. S24

February 3rd, 2012