



FED. ROAD DIST. NO.	STATE	JOB PIECE NO.	FISCAL YEAR	SHEET NO.	TOTAL SHEETS
6	OKLA.				


DESCRIPTION	REVISIONS	DATE

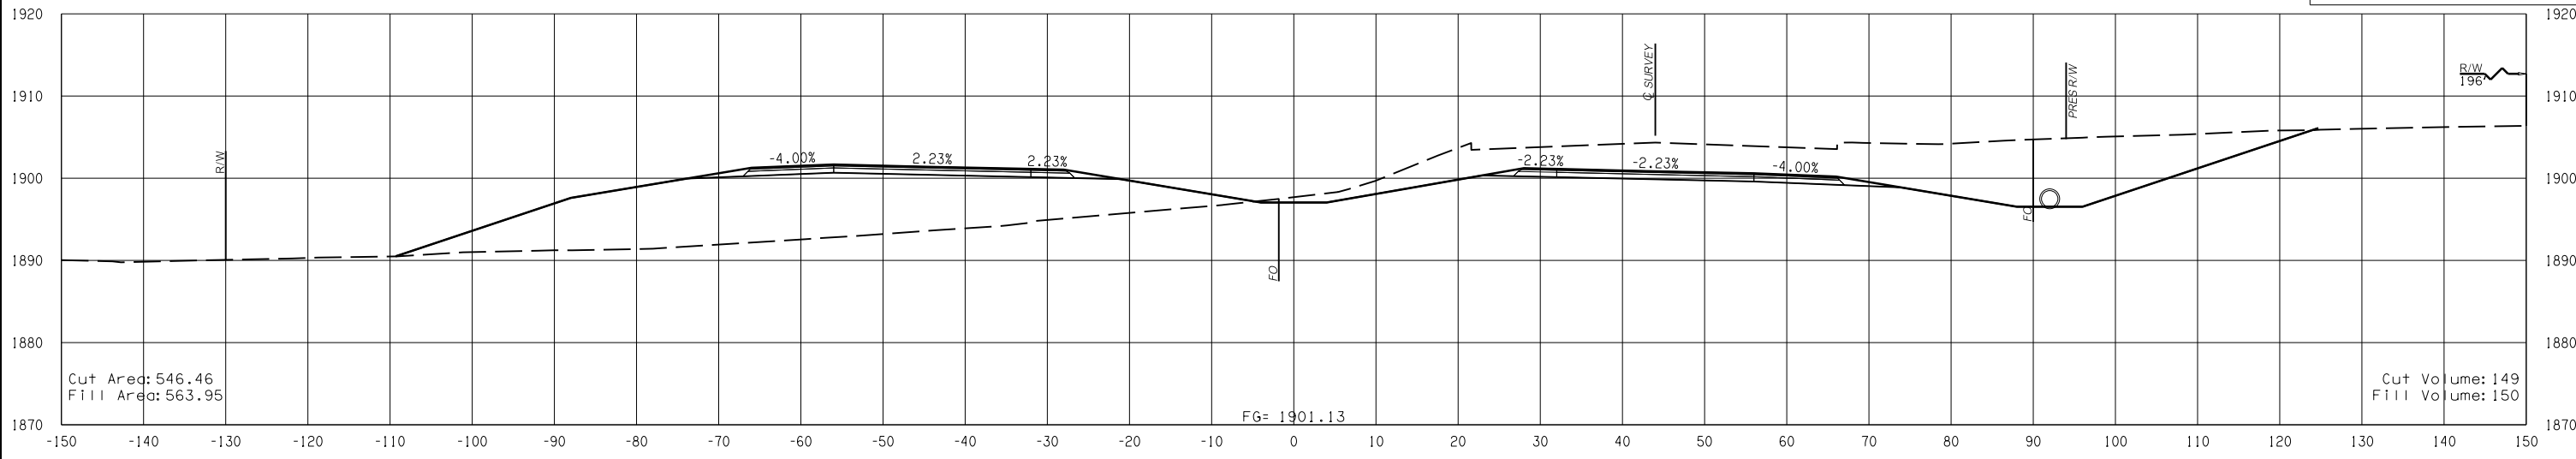

198+87.35

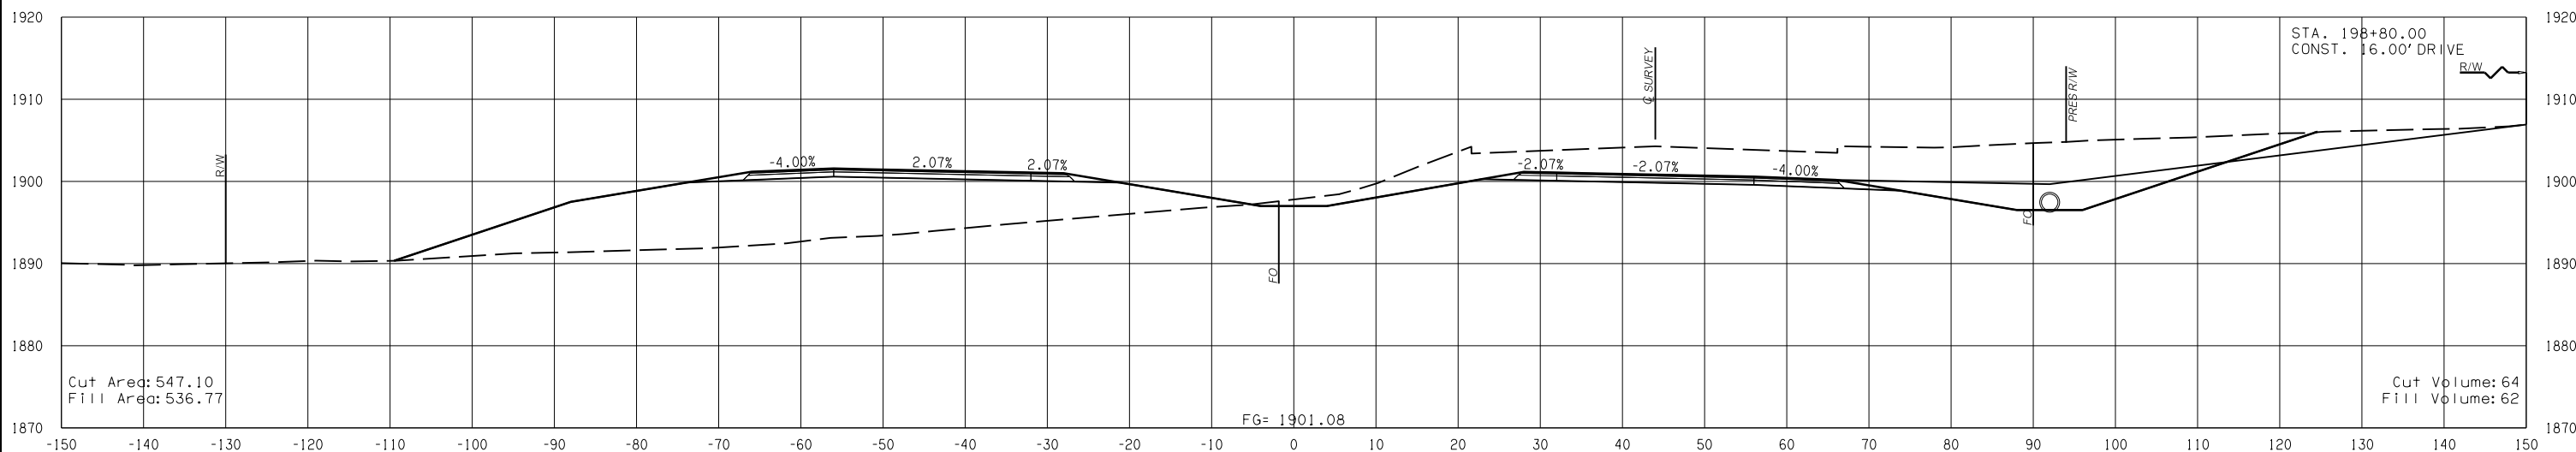

198+80.00

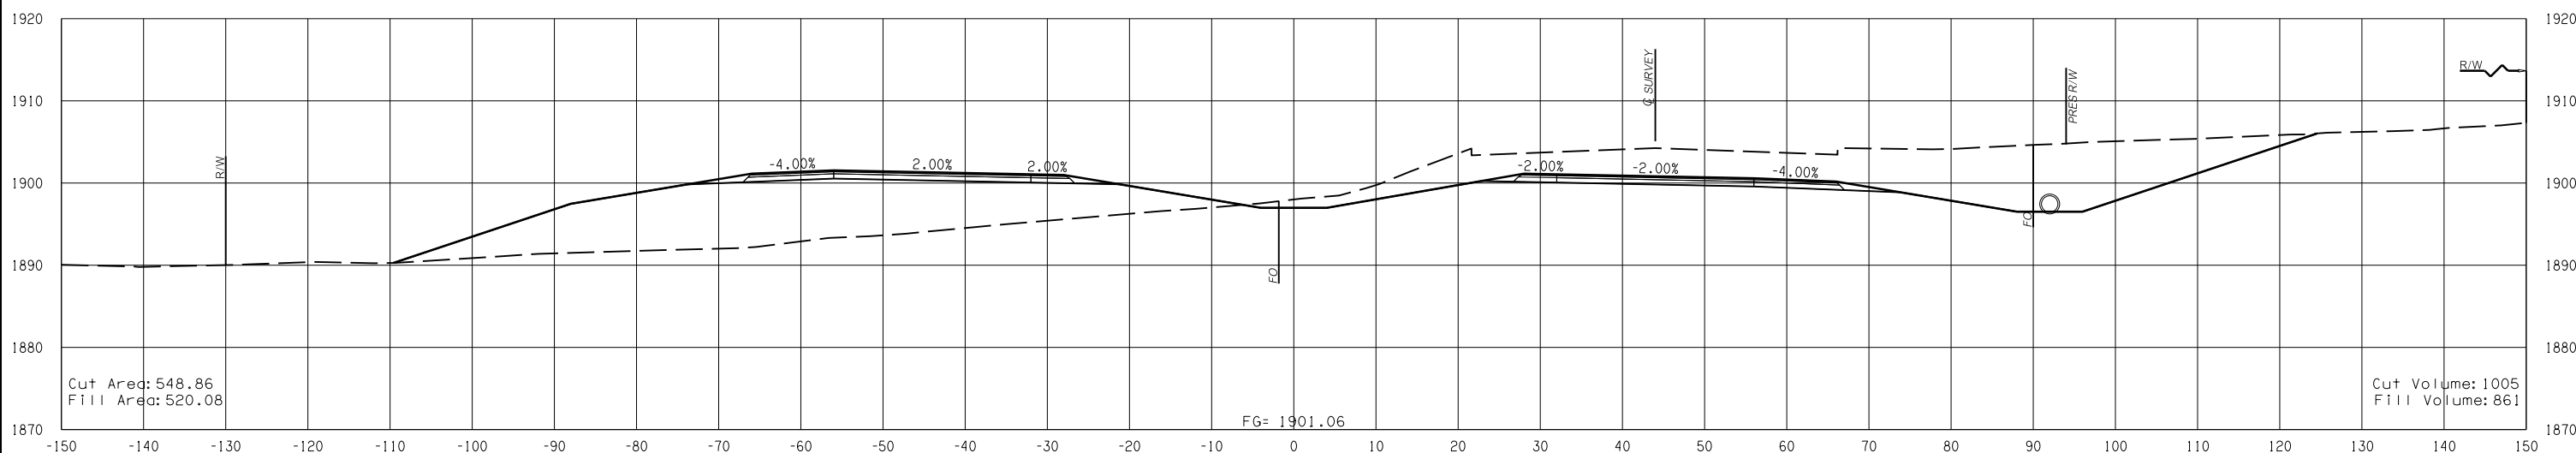

REVERSE CROSS SLOPE STATION
198+76.85

8/2/2017 Q:\50045046\CAD\Civil\Turn Key\17671 (34) Xsec US-270-TurnKey.dgn