




FED. ROAD DIST. NO.	STATE	JOB PIECE NO.	FISCAL YEAR	SHEET NO.	TOTAL SHEETS
6	OKLA.				
DESCRIPTION		REVISIONS	DATE		

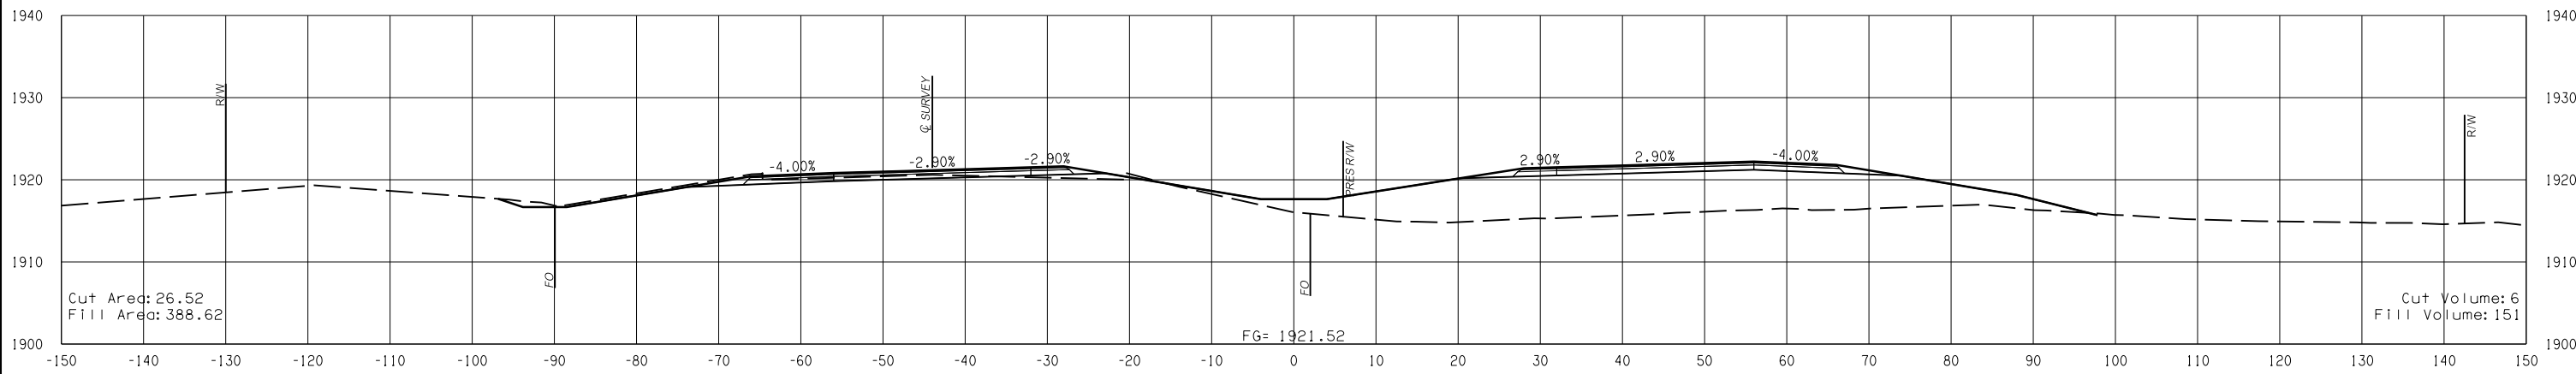

221+93.47

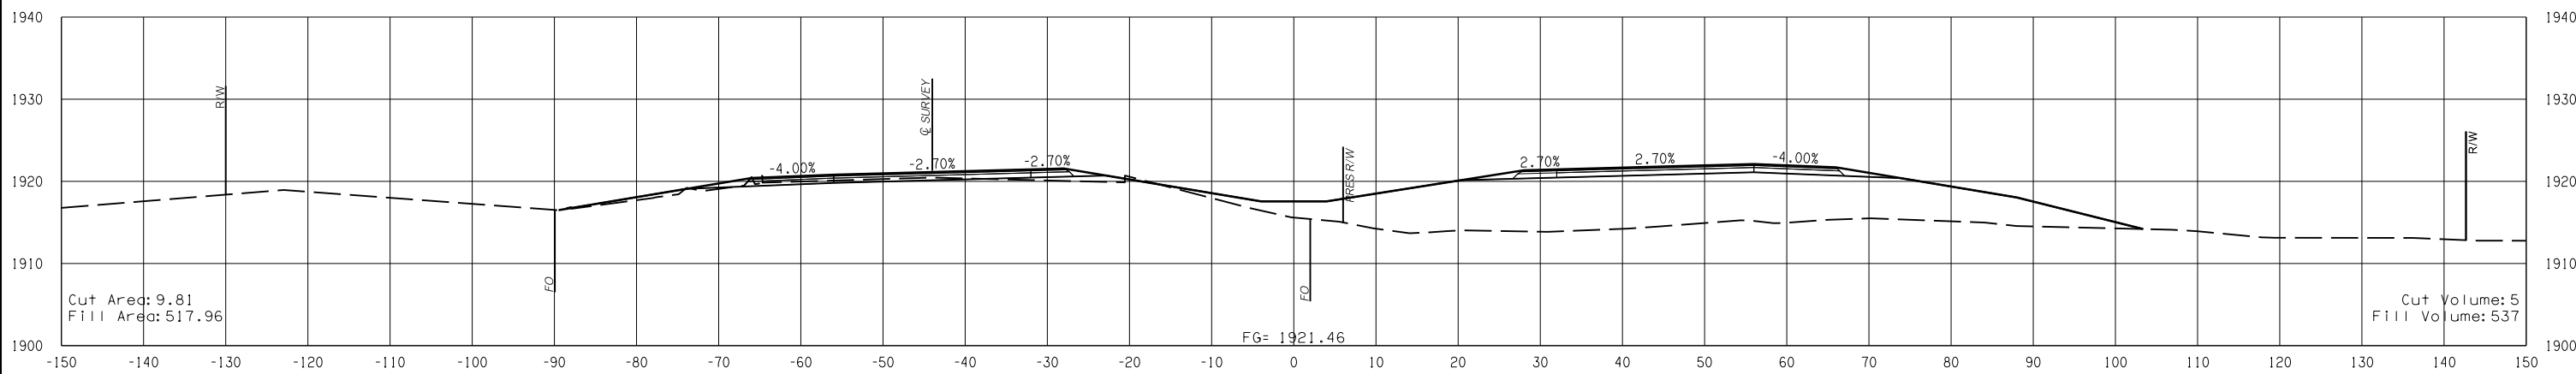

221+84.47

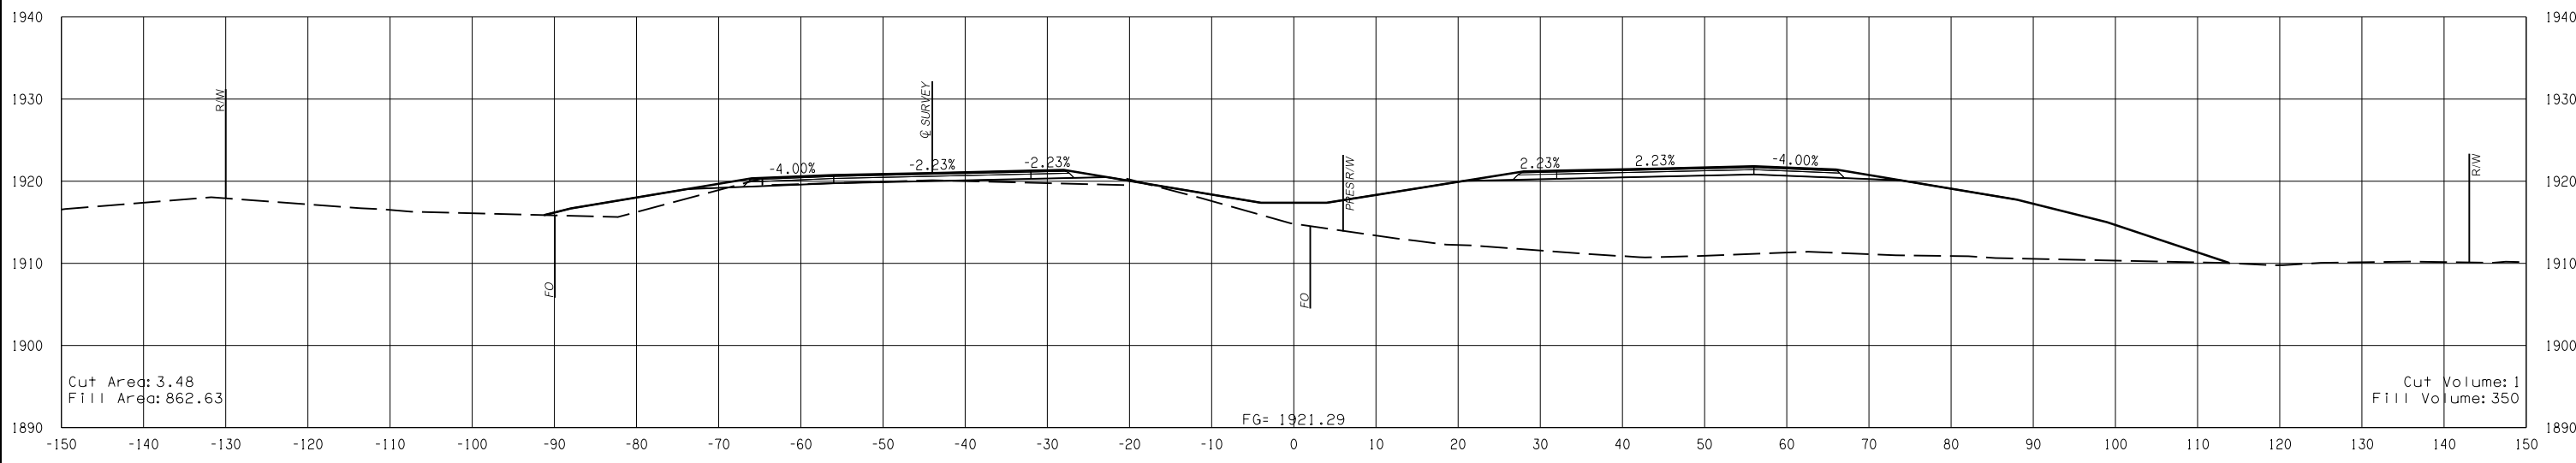

221+63.47

8/2/2017 Q:\50045046\CAD\Civil\Turn Key\17671 (34) Xsec US-270-TurnKey.dgn