
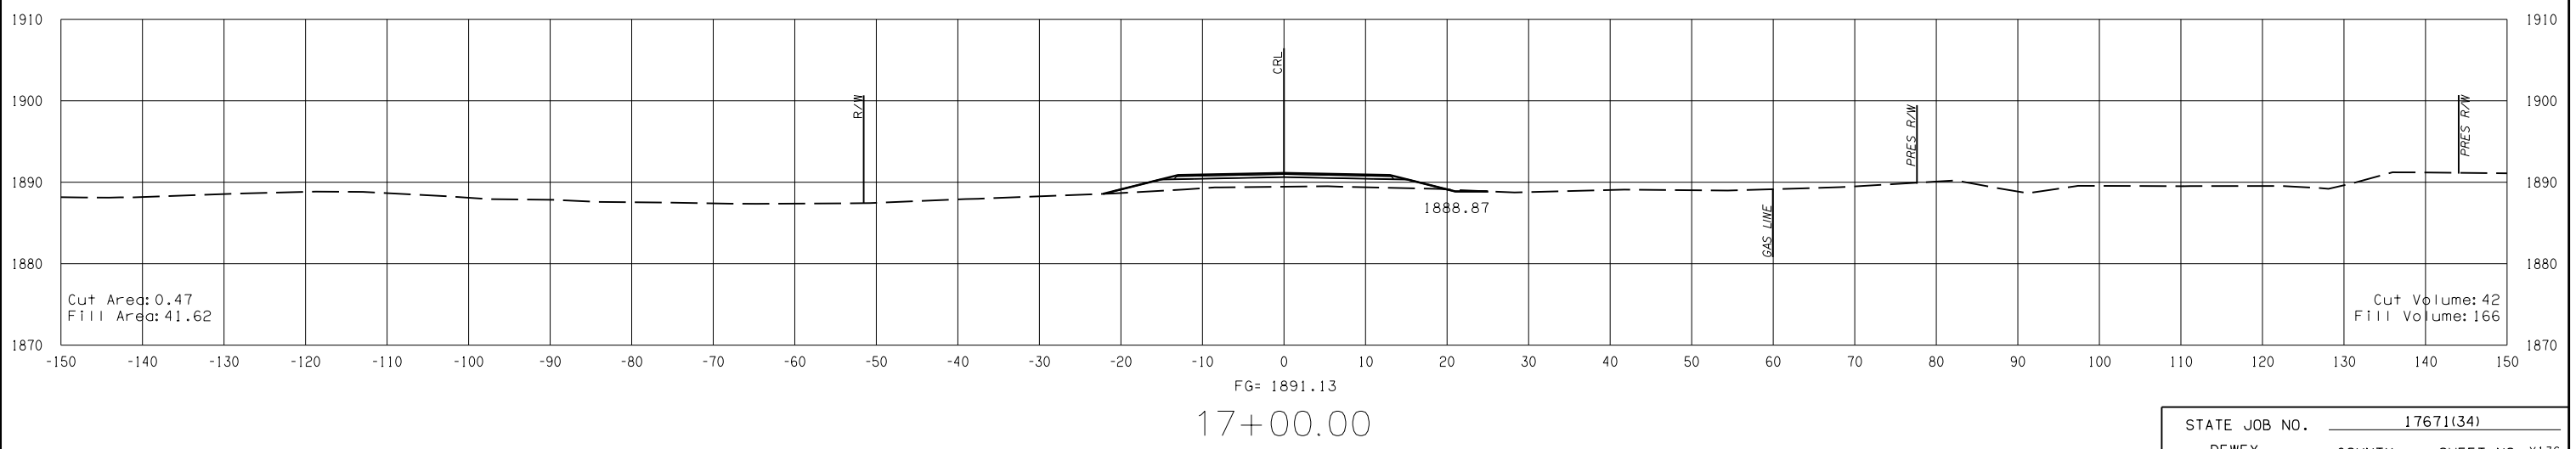
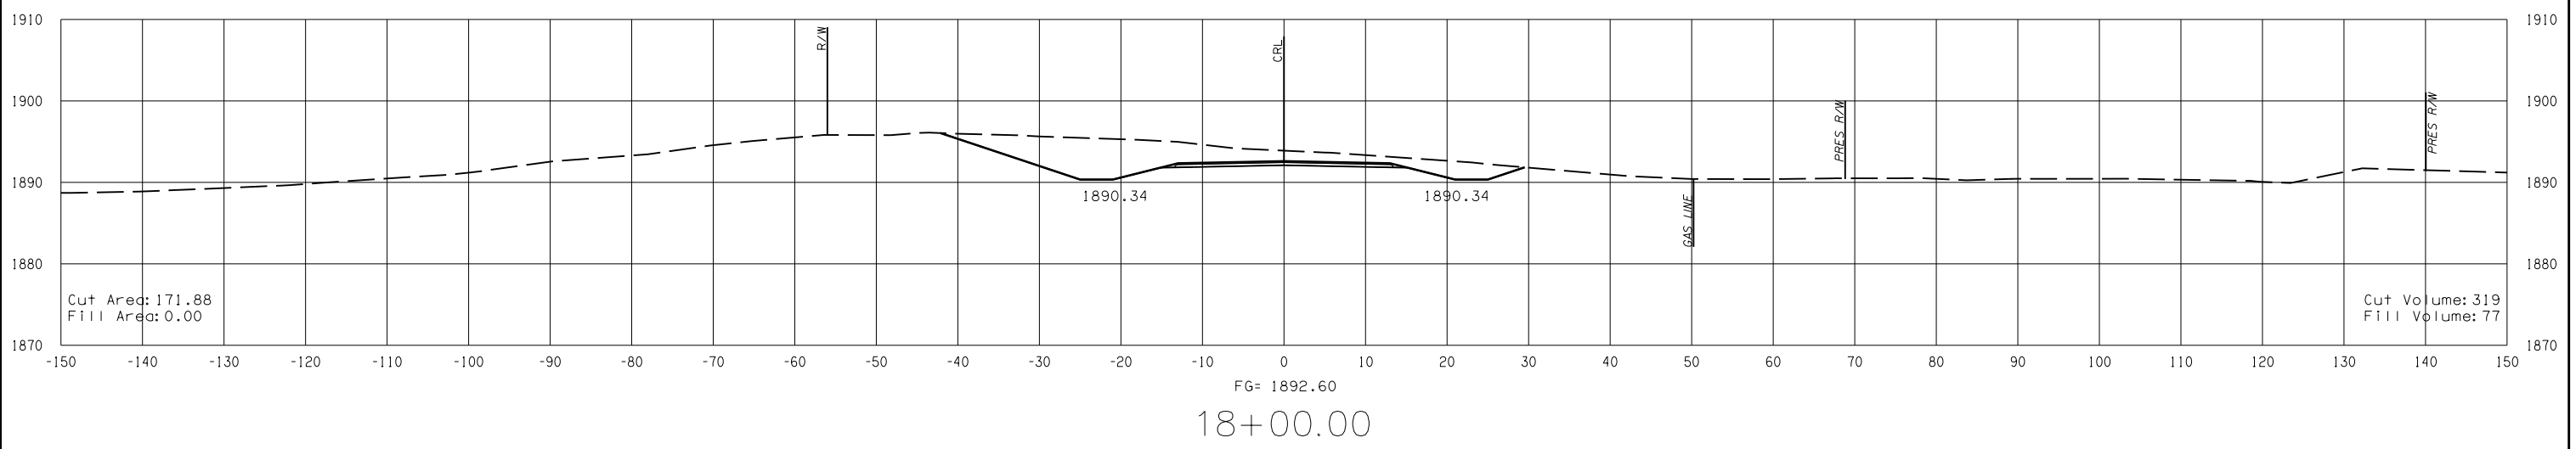


# NS234

| FED. ROAD DIST. NO. | STATE | JOB PIECE NO. | FISCAL YEAR | SHEET NO. | TOTAL SHEETS |
|---------------------|-------|---------------|-------------|-----------|--------------|
| 6                   | OKLA. |               |             |           |              |
| DESCRIPTION         |       | REVISIONS     |             |           | DATE         |
|                     |       |               |             |           |              |

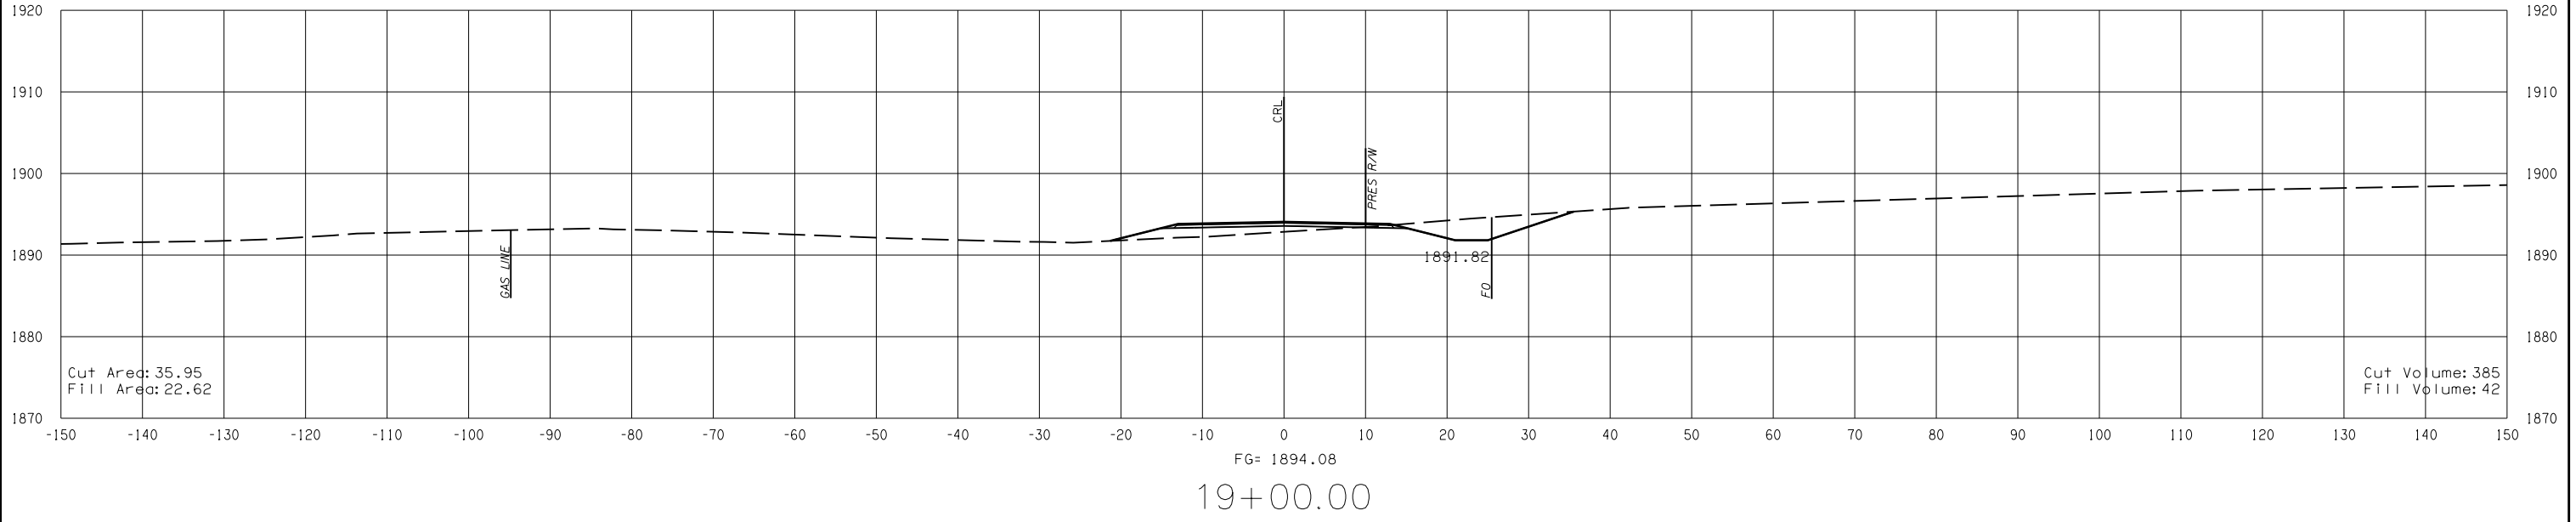

8/2/2017 Q:\150045046\CAD\Civil\Turn Key\17671 (34) Xsec Section Rds.dgn