
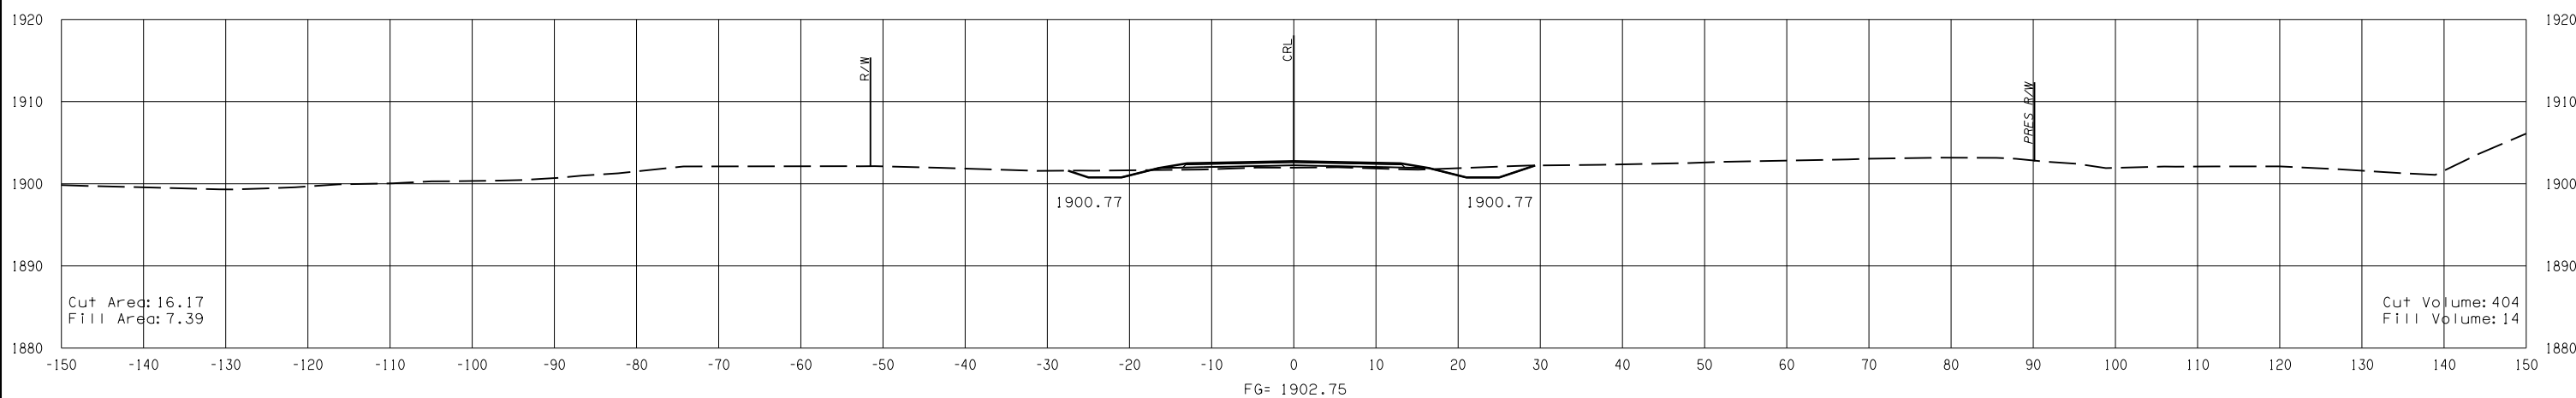
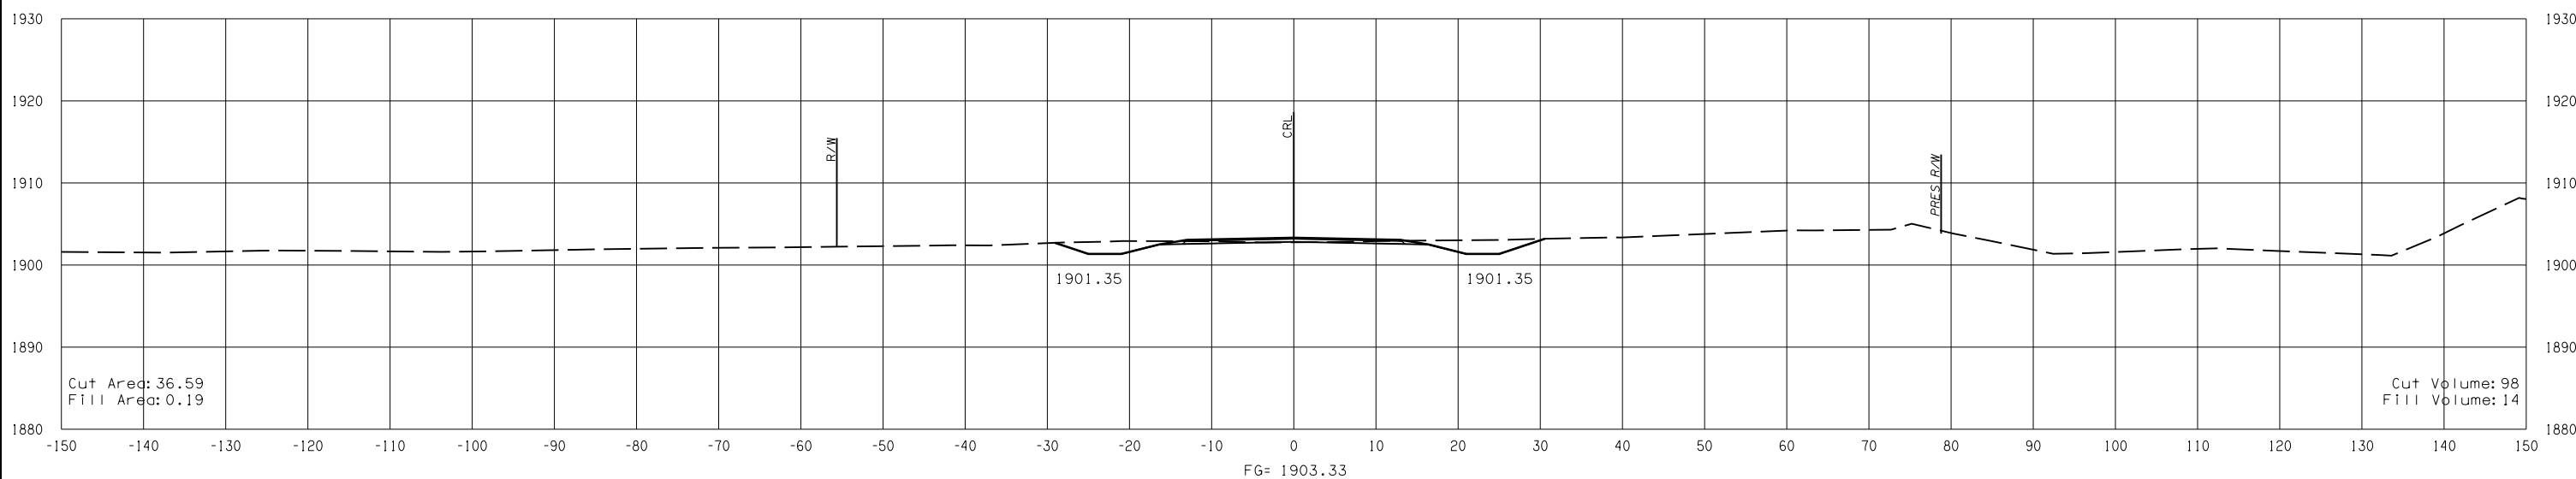


FED. ROAD DIST. NO.	STATE	JOB PIECE NO.	FISCAL YEAR	SHEET NO.	TOTAL SHEETS
6	OKLA.				
DESCRIPTION		REVISIONS	DATE		

# NS235

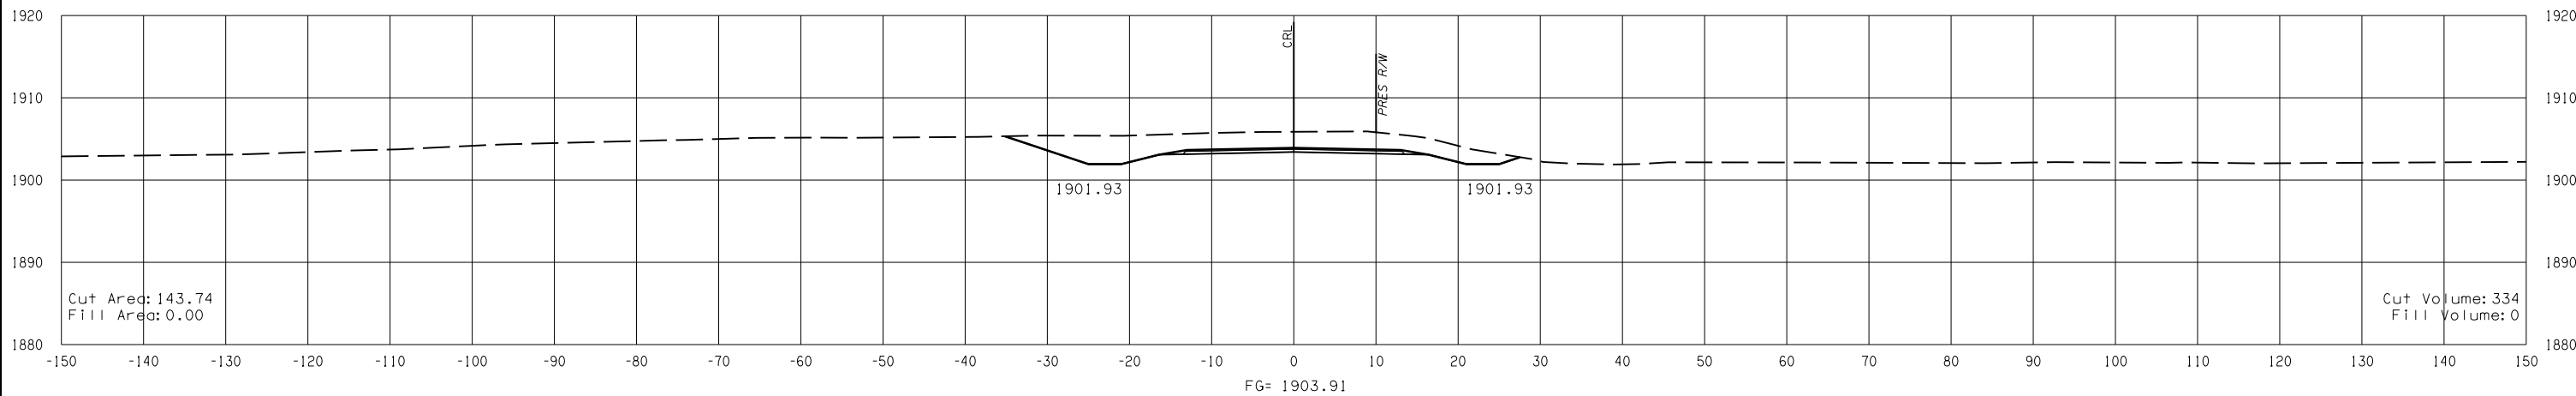

8/2/2017 Q:\150045046\CAD\Civil\Turn Key\17671 (34) Xsec Section Rds.dgn