


END AREAS	
SO. FT.	
EXC.	EMB.

VOLUMES	
CY.	YDS.
EXC.	EMB.

OKLAHOMA DEPARTMENT OF TRANSPORTATION					
FED. ROAD DIST. NO.	STATE	JOB PIECE NO.	FISCAL YEAR	SHEET NO.	TOTAL SHEETS
	OKLA.	31426(04)	2018	6	10
DESCRIPTION		REVISIONS		DATE	
UPDATED PIPE DESCRIPTION				8/29/2017	

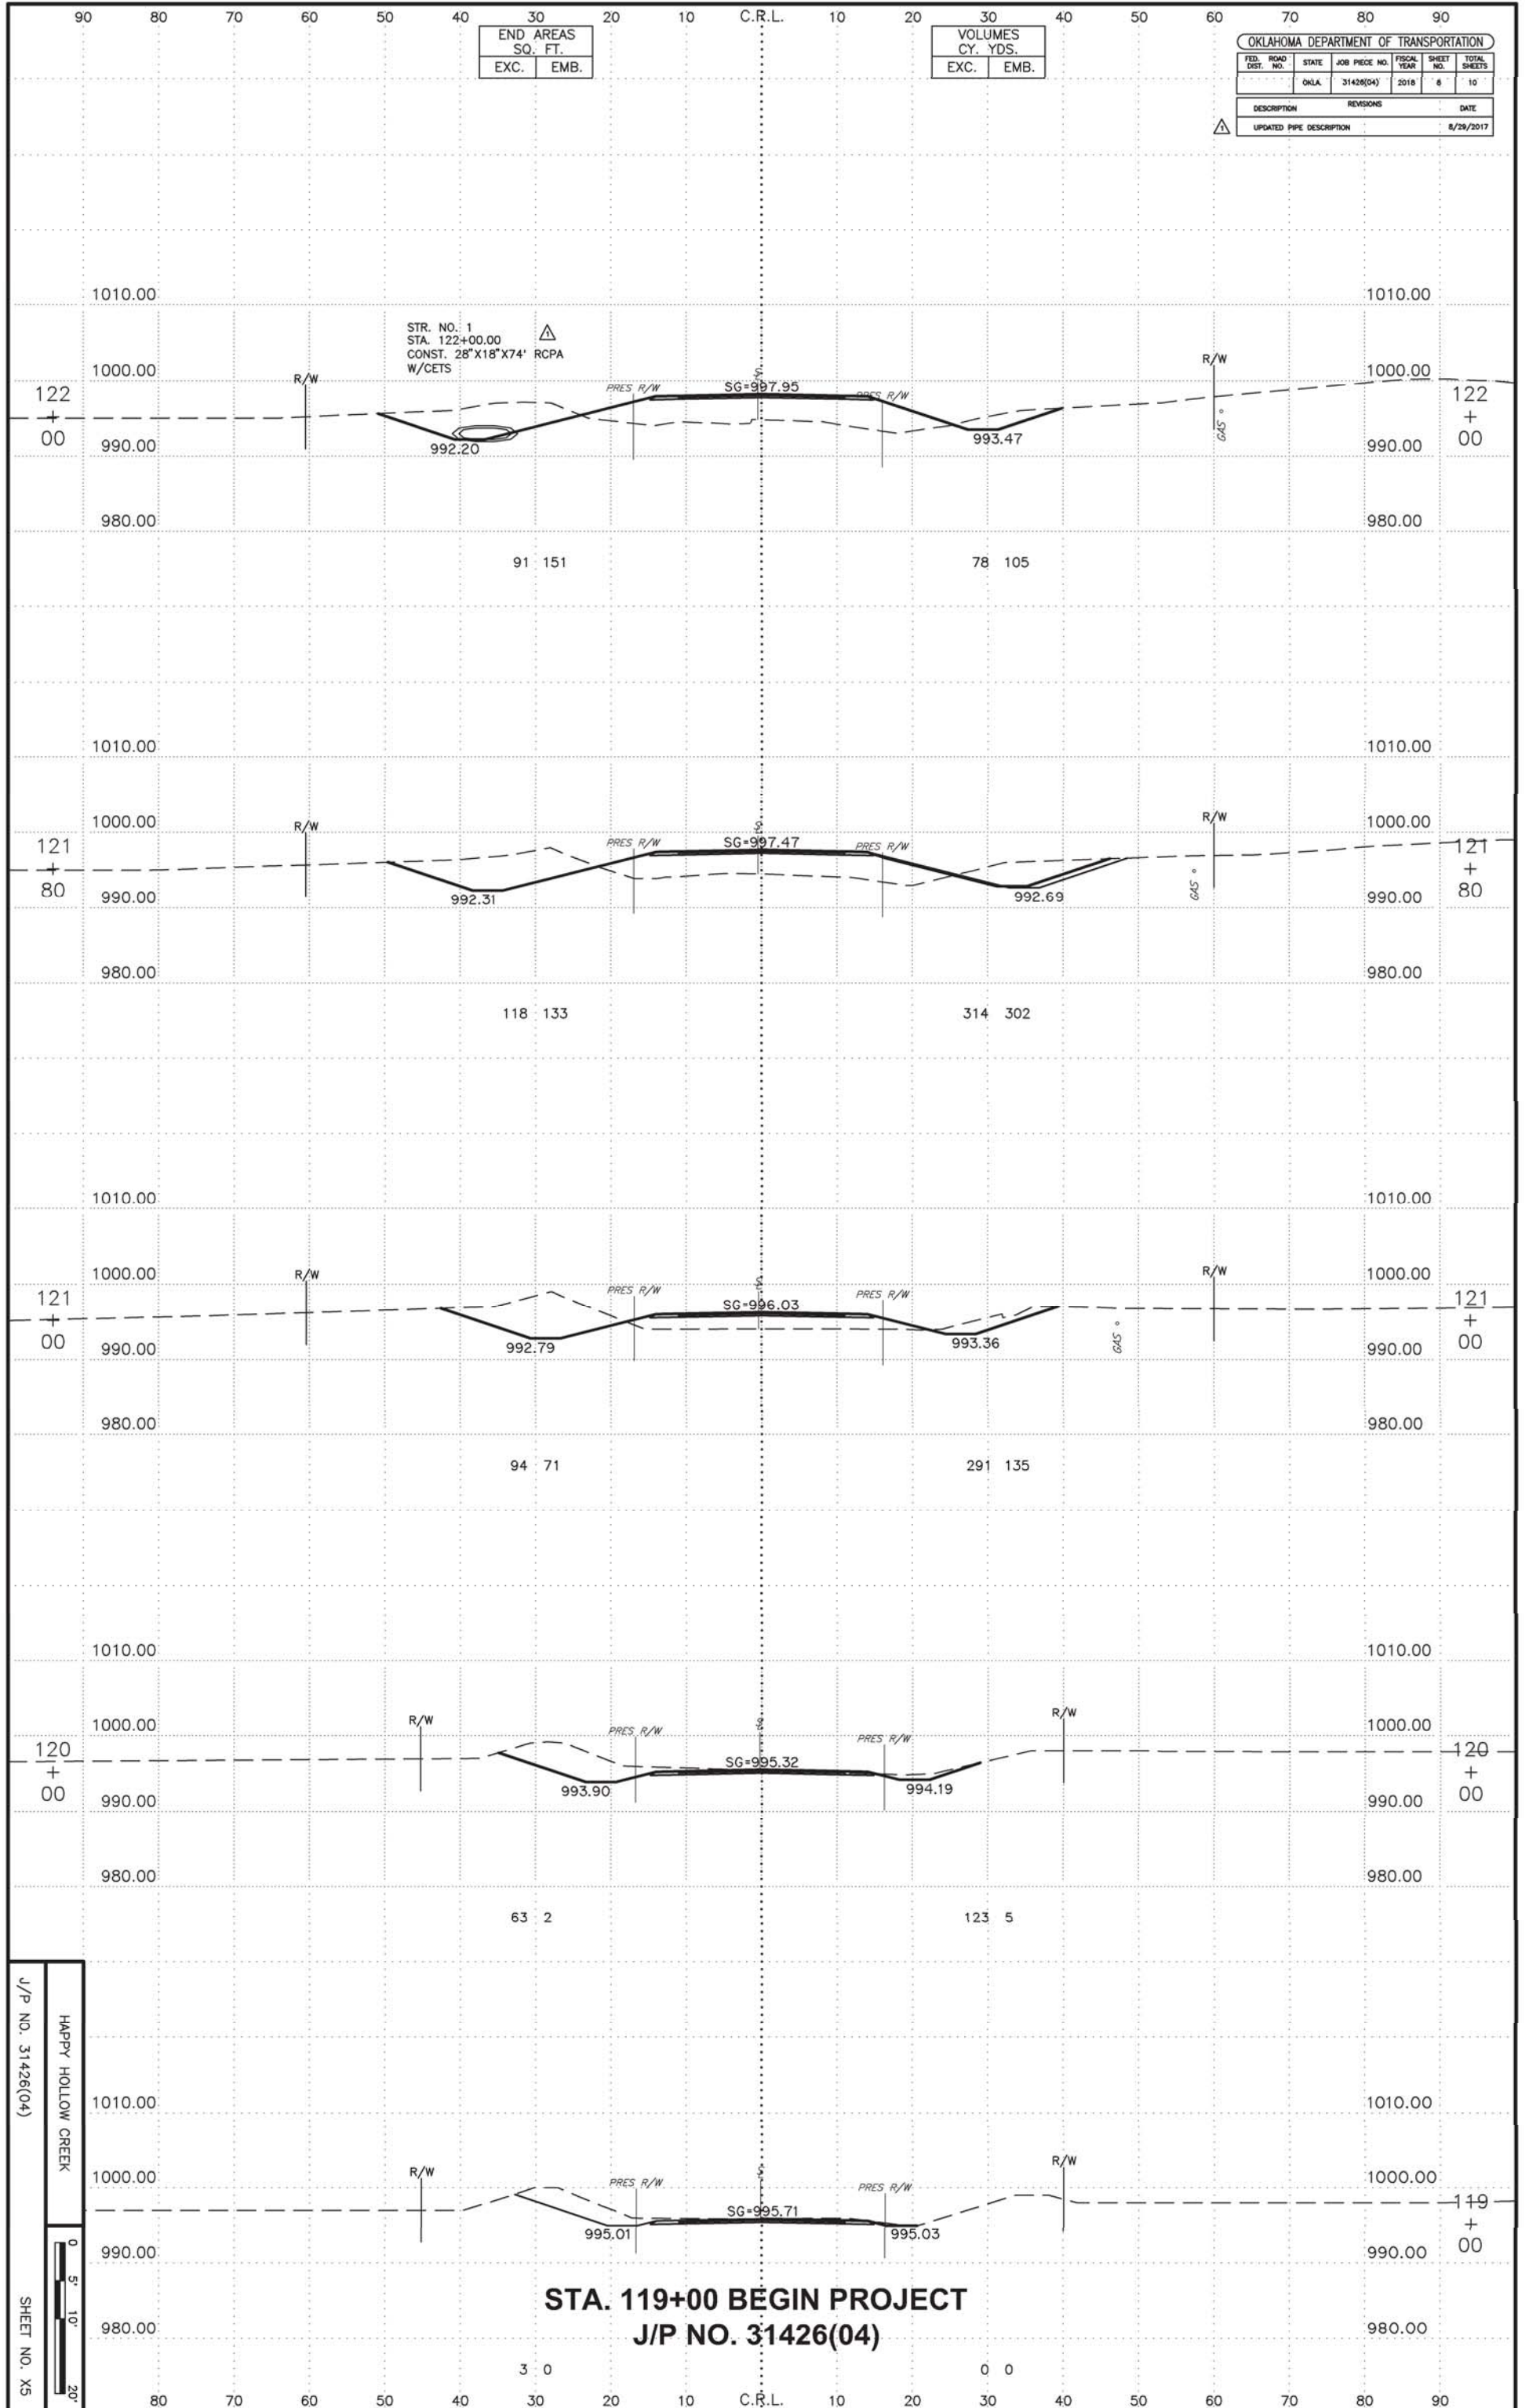

STR. NO. 1
 STA. 122+00.00
 CONST. 28"x18"x74"
 W/CETS



RCPA

992.20

SG=997.95

993.47

91 151

78 105

992.31

SG=997.47

992.69

118 133

314 302

992.79

SG=996.03

993.36

94 71

291 135

993.90

SG=995.32

994.19

63 2

123 5

995.01

SG=995.71

995.03

3 0

0 0

STA. 119+00 BEGIN PROJECT
J/P NO. 31426(04)

J/P NO. 31426(04)

HAPPY HOLLOW CREEK

SHEET NO. X5