


END AREAS SQ. FT.	
EXC.	EMB.

VOLUMES CY. YDS.	
EXC.	EMB.

OKLAHOMA DEPARTMENT OF TRANSPORTATION					
FED. ROAD DIST. NO.	STATE	JOB PIECE NO.	FISCAL YEAR	SHEET NO.	TOTAL SHEETS
	OKLA.	31426(04)	2018	9	10
DESCRIPTION			REVISIONS	DATE	
UPDATED PIPE LENGTH				8/29/2017	

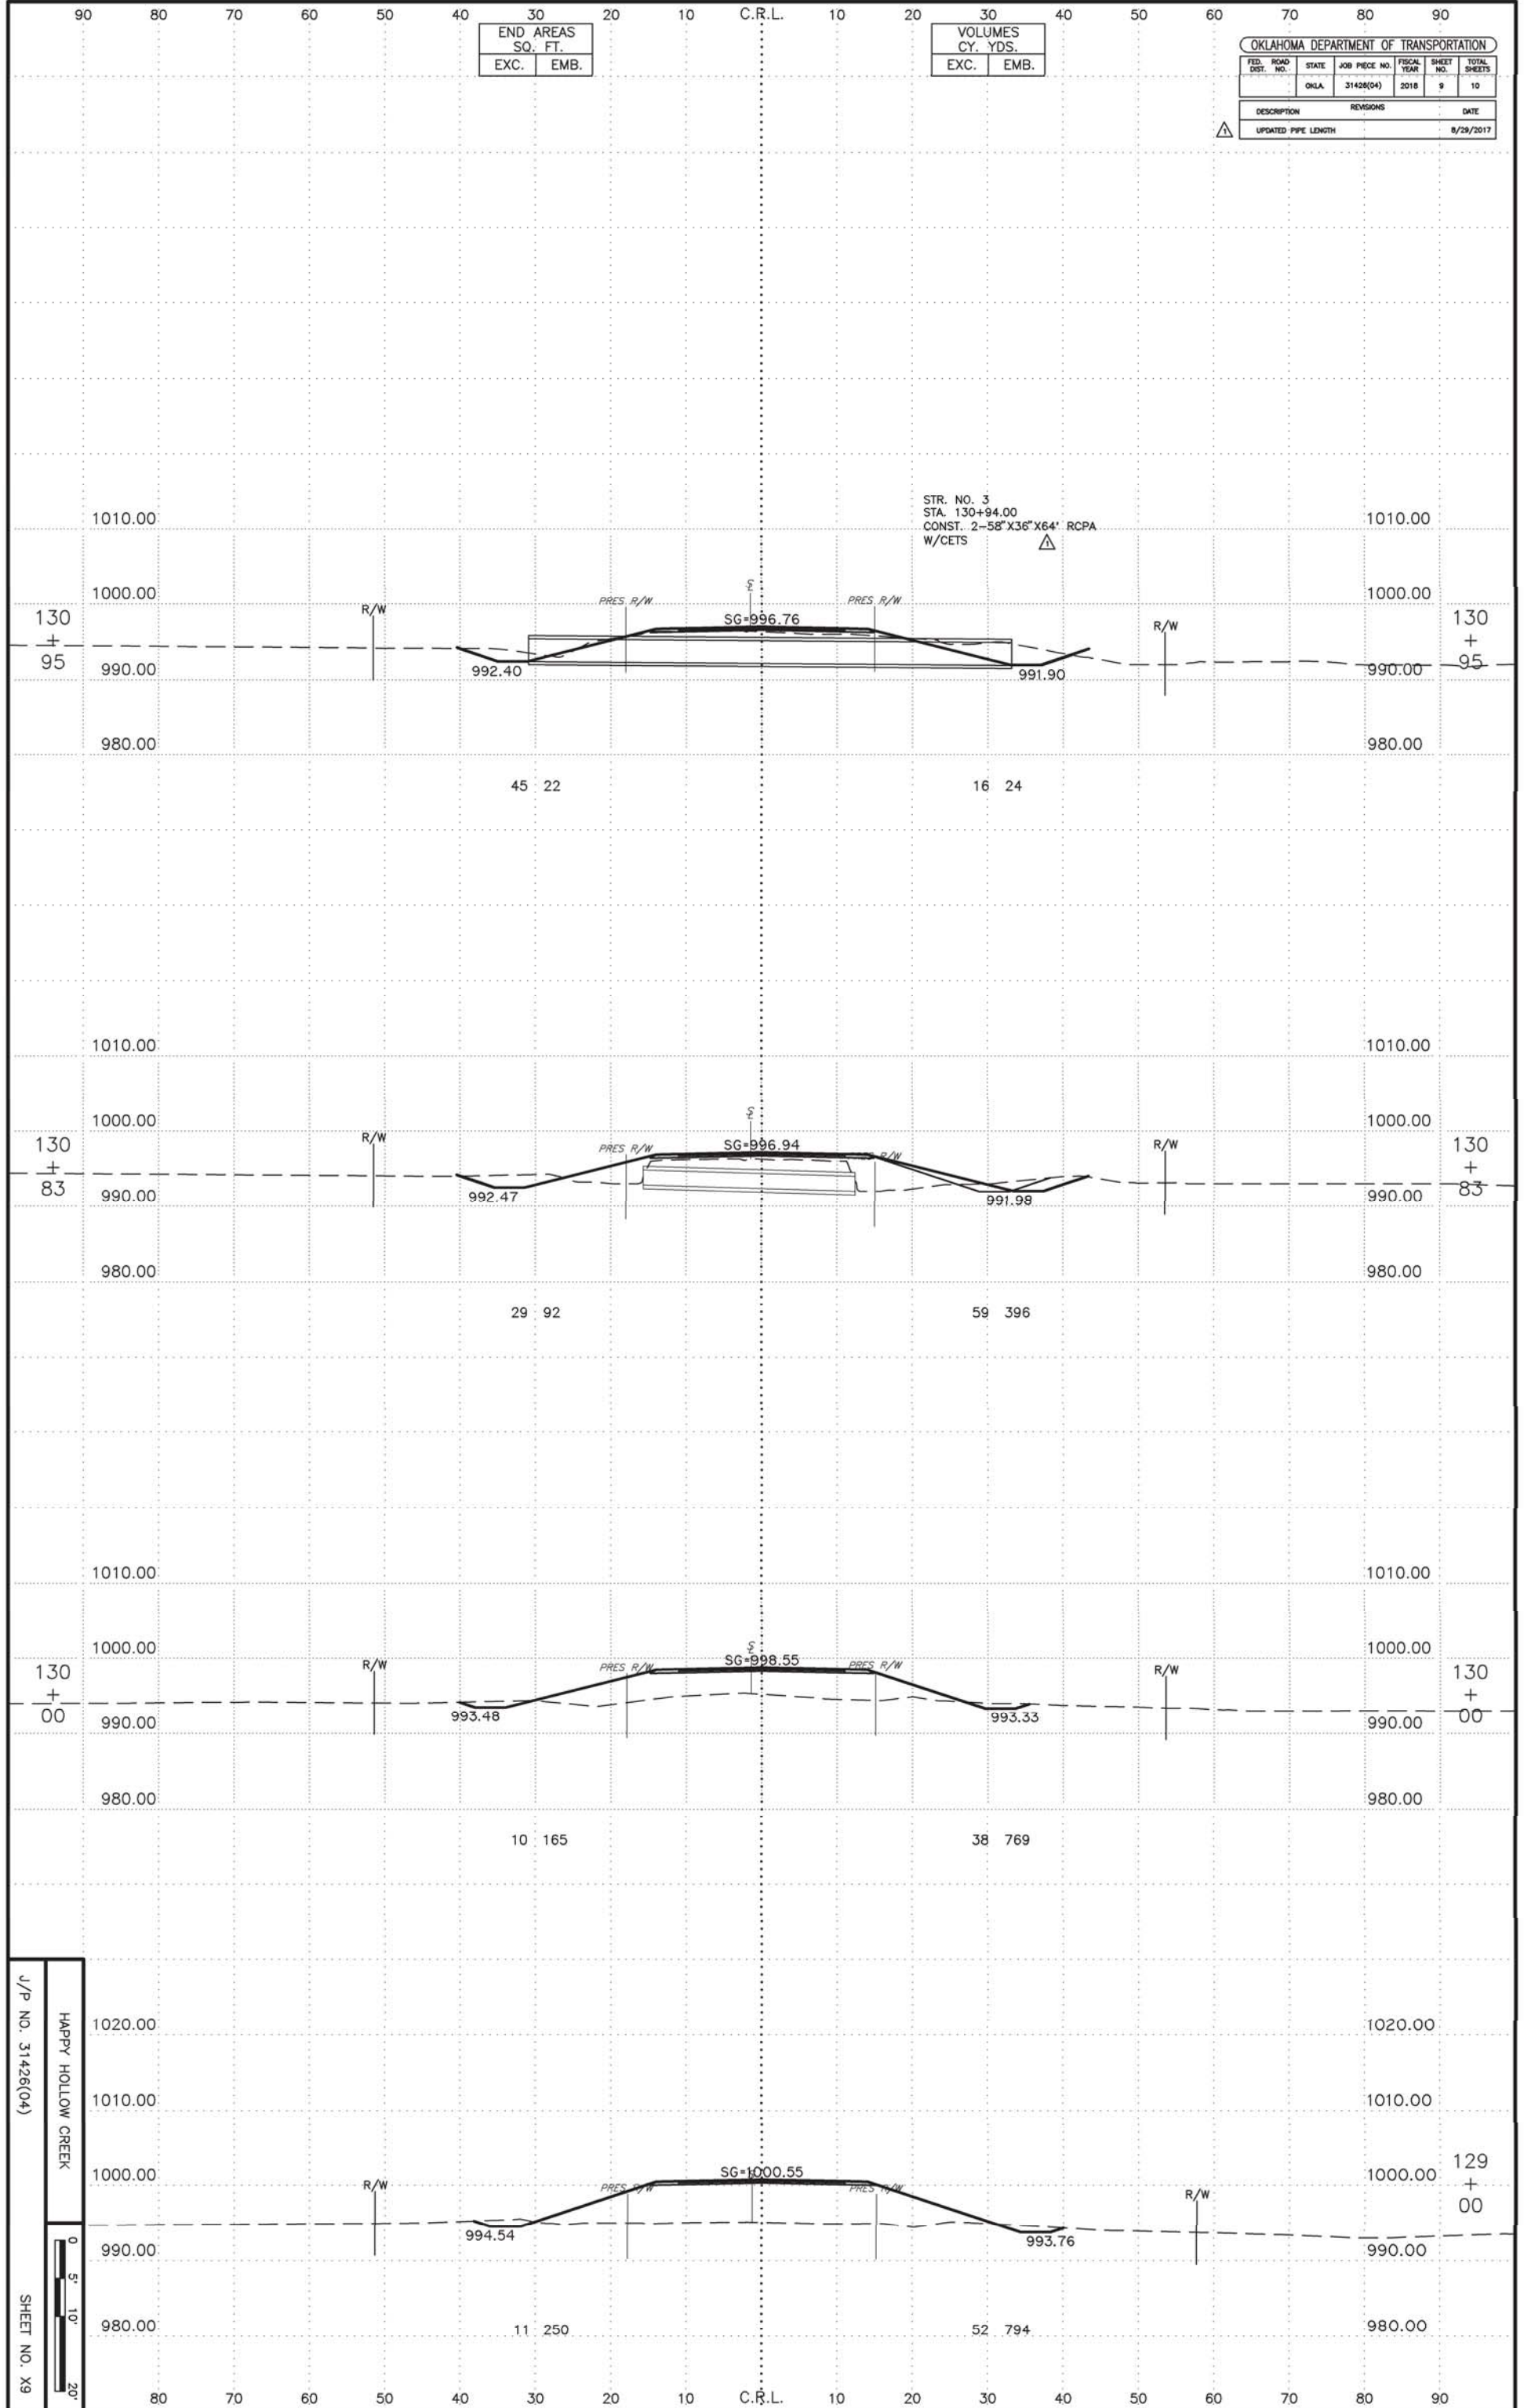

J/P NO. 31426(04)  
HAPPY HOLLOW CREEK  
SHEET NO. X9

