


END AREAS SQ. FT.	
EXC.	EMB.

VOLUMES CY. YDS.	
EXC.	EMB.

OKLAHOMA DEPARTMENT OF TRANSPORTATION					
FED. ROAD DIST. NO.	STATE	JOB PIECE NO.	FISCAL YEAR	SHEET NO.	TOTAL SHEETS
	OKLA.	31426(04)	2018	10	10
DESCRIPTION			REVISIONS	DATE	
ADDED SHEET				8/29/2017	

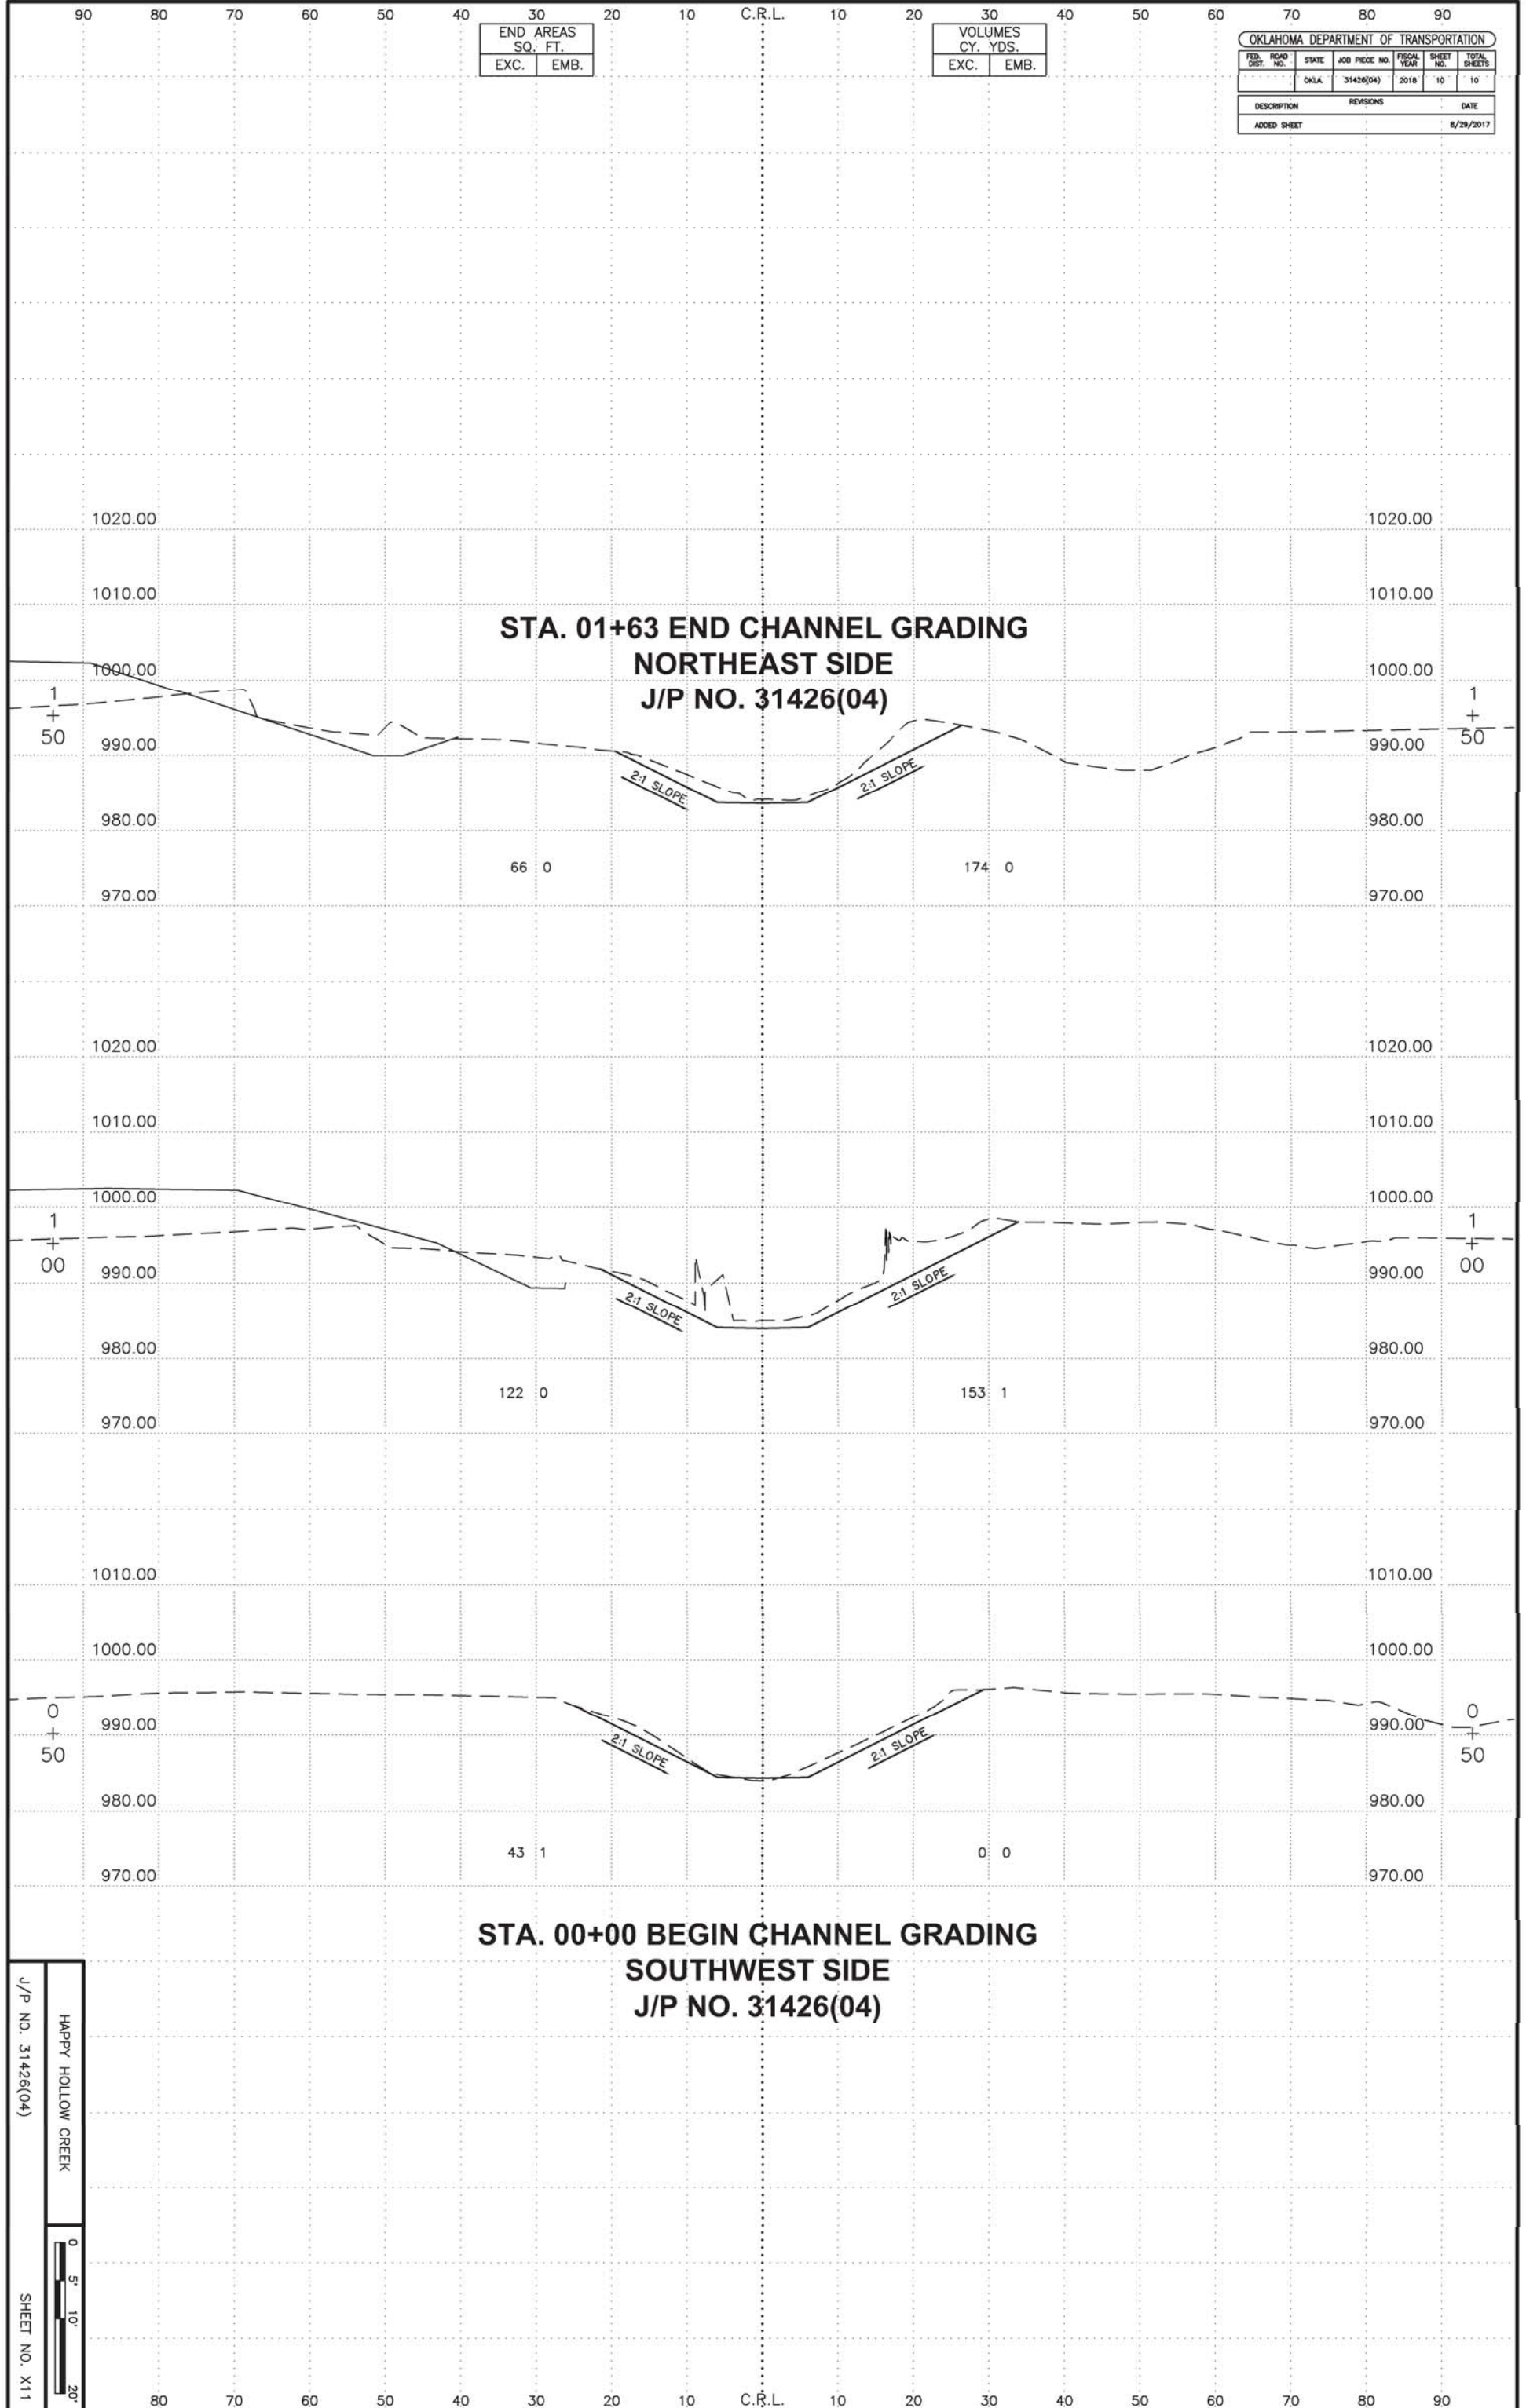

J/P NO. 31426(04)  
HAPPY HOLLOW CREEK  
0 5' 10' 20'  
SHEET NO. X11