


SEC. 10 T4N R26W

550+00

555+00

559+00

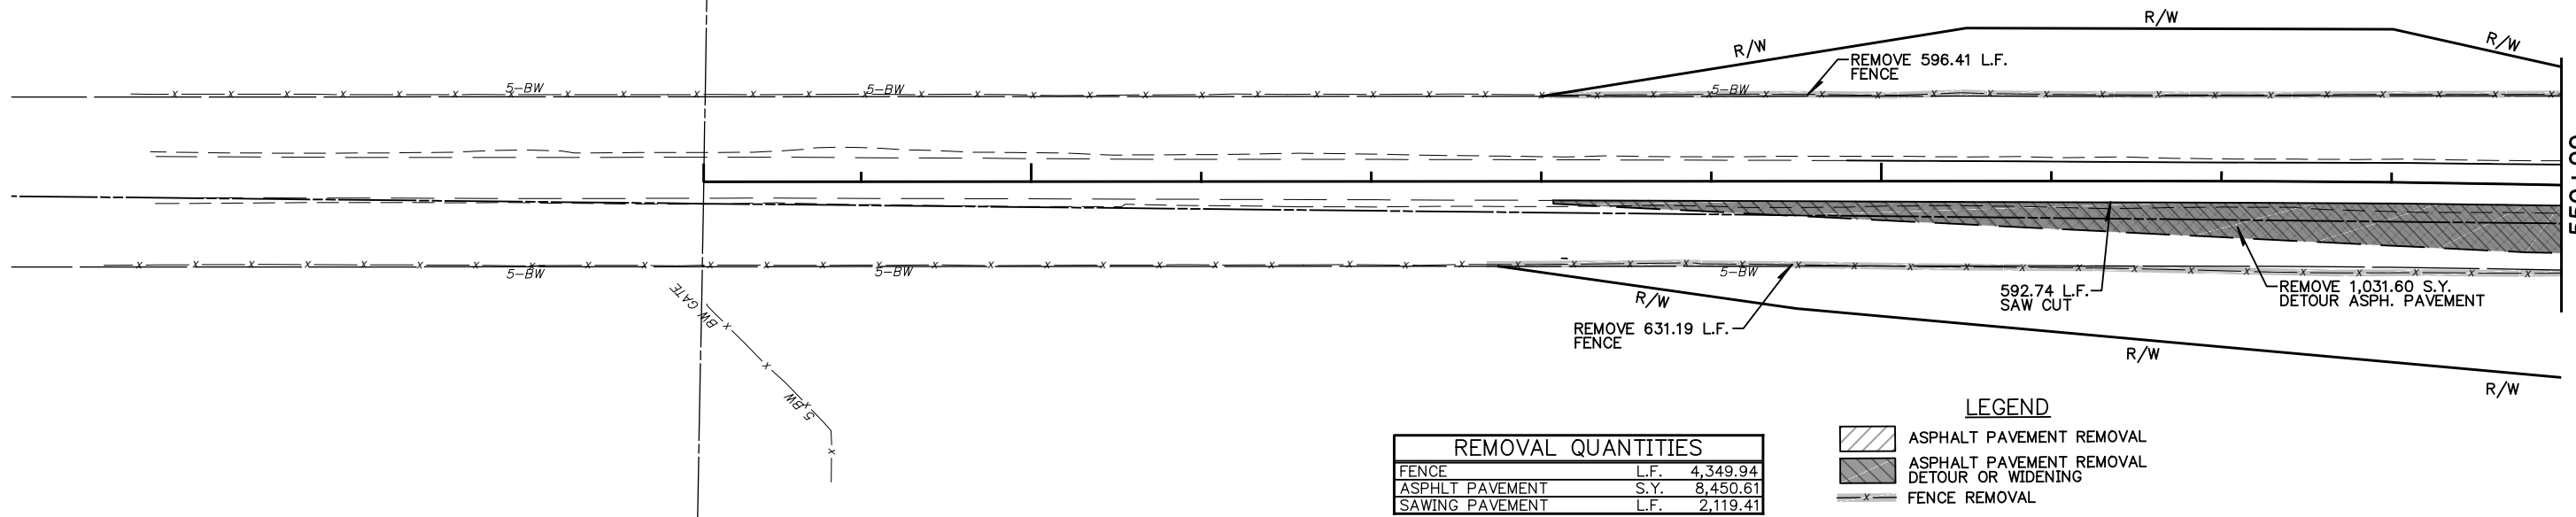

REMOVAL QUANTITIES	
FENCE	L.F. 4,349.94
ASPHLT PAVEMENT	S.Y. 8,450.61
SAWING PAVEMENT	L.F. 2,119.41

- LEGEND**
- ASPHALT PAVEMENT REMOVAL
 - ASPHALT PAVEMENT REMOVAL DETOUR OR WIDENING
 - FENCE REMOVAL



SEC. 11 T4N R26W

SEC. 10 T4N R26W

560+00

565+00

570+00

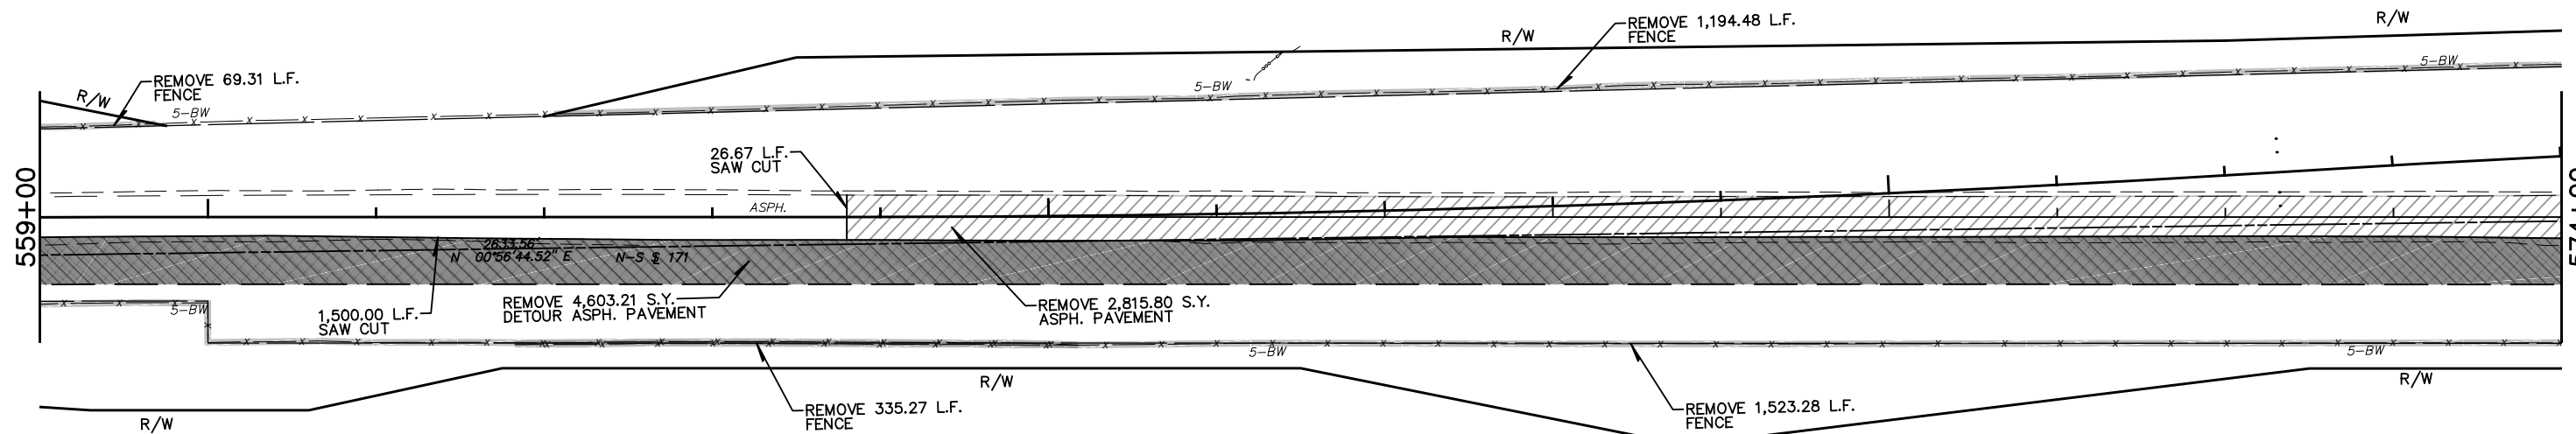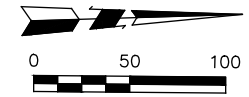

SEC. 11 T4N R26W

**REMOVAL SHEET
B.O.P. TO 574+00**