


REMOVAL QUANTITIES	
FENCE	L.F. 4,603.68
ASPHALT PAVEMENT	S.Y. 9,951.34
GUARDRAIL	L.F. 525.56
SAWING PAVEMENT	L.F. 1,678.38
CONC. PAVEMENT	S.Y. 5.05

LEGEND

- ASPHALT PAVEMENT REMOVAL
- CONCRETE PAVEMENT REMOVAL
- ASPHALT PAVEMENT REMOVAL DETOUR OR WIDENING
- FENCE REMOVAL
- GUARDRAIL REMOVAL

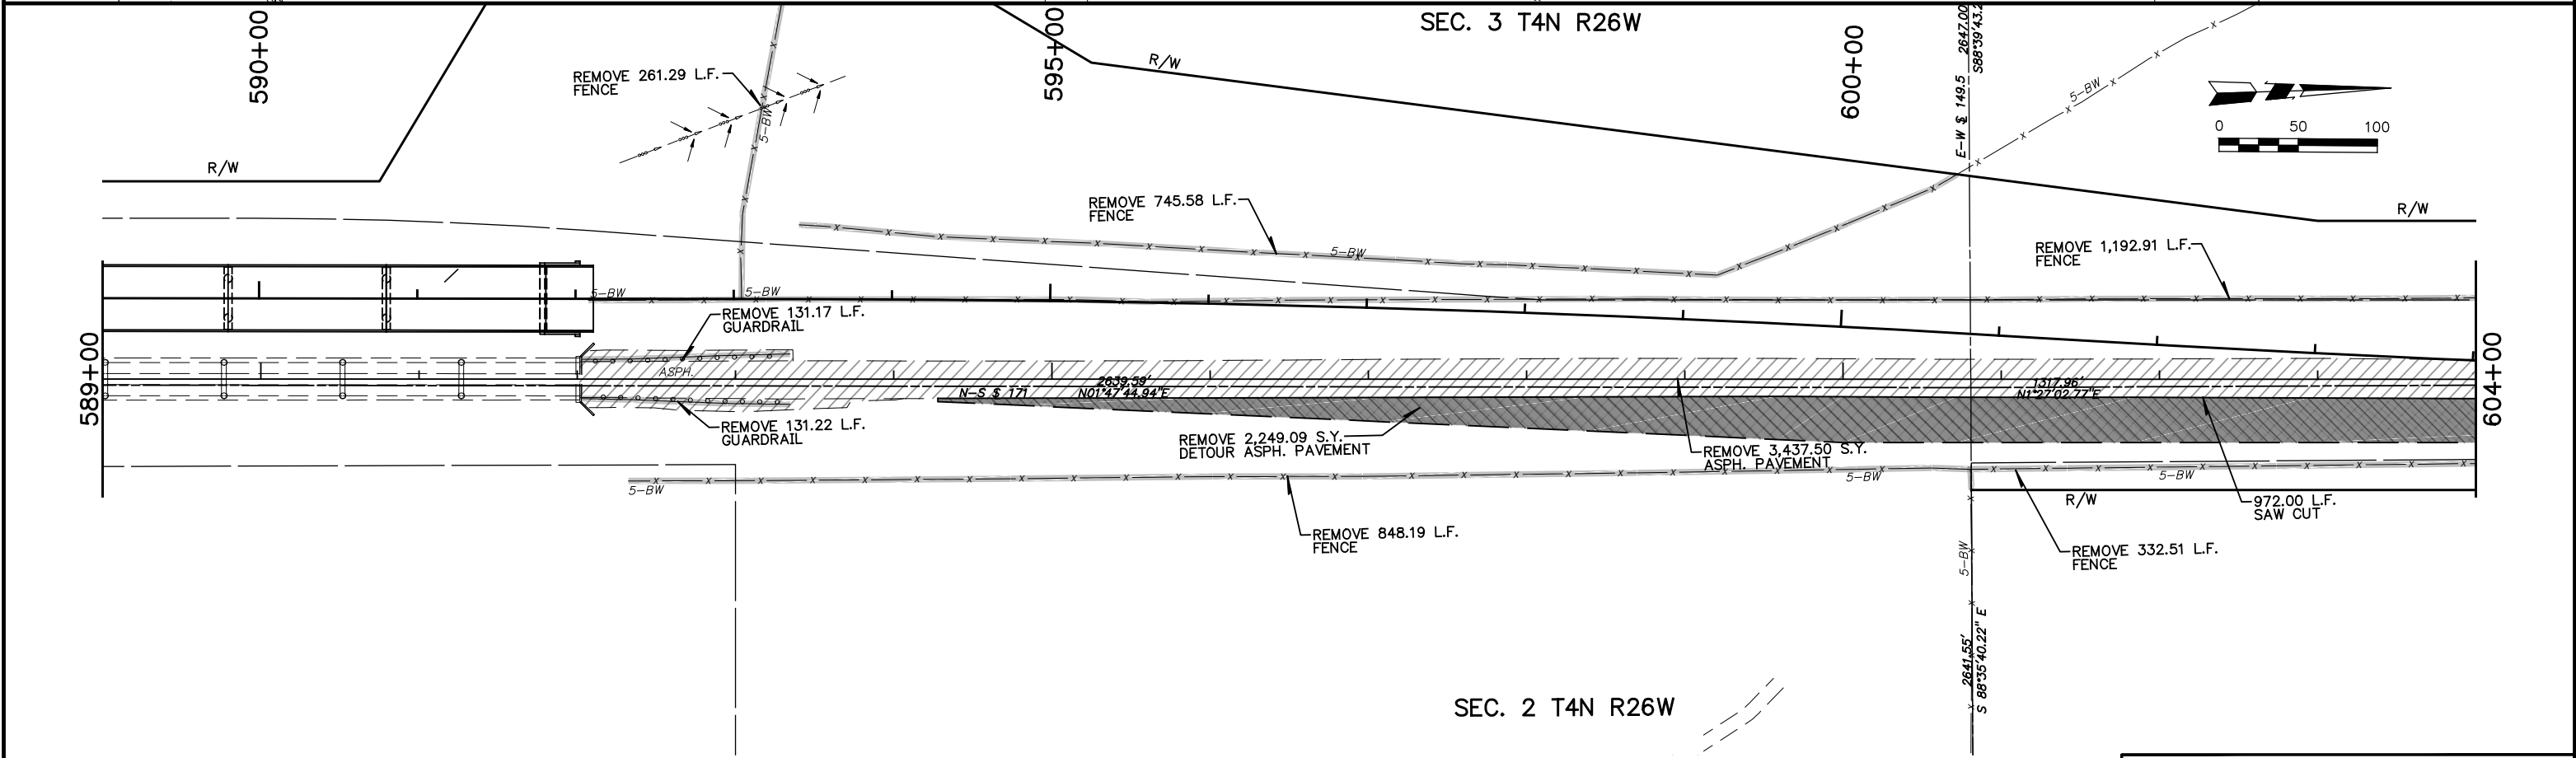

REMOVAL SHEET
574+00 TO 604+00

State Job No. 28768(04) Sheet No. 20