

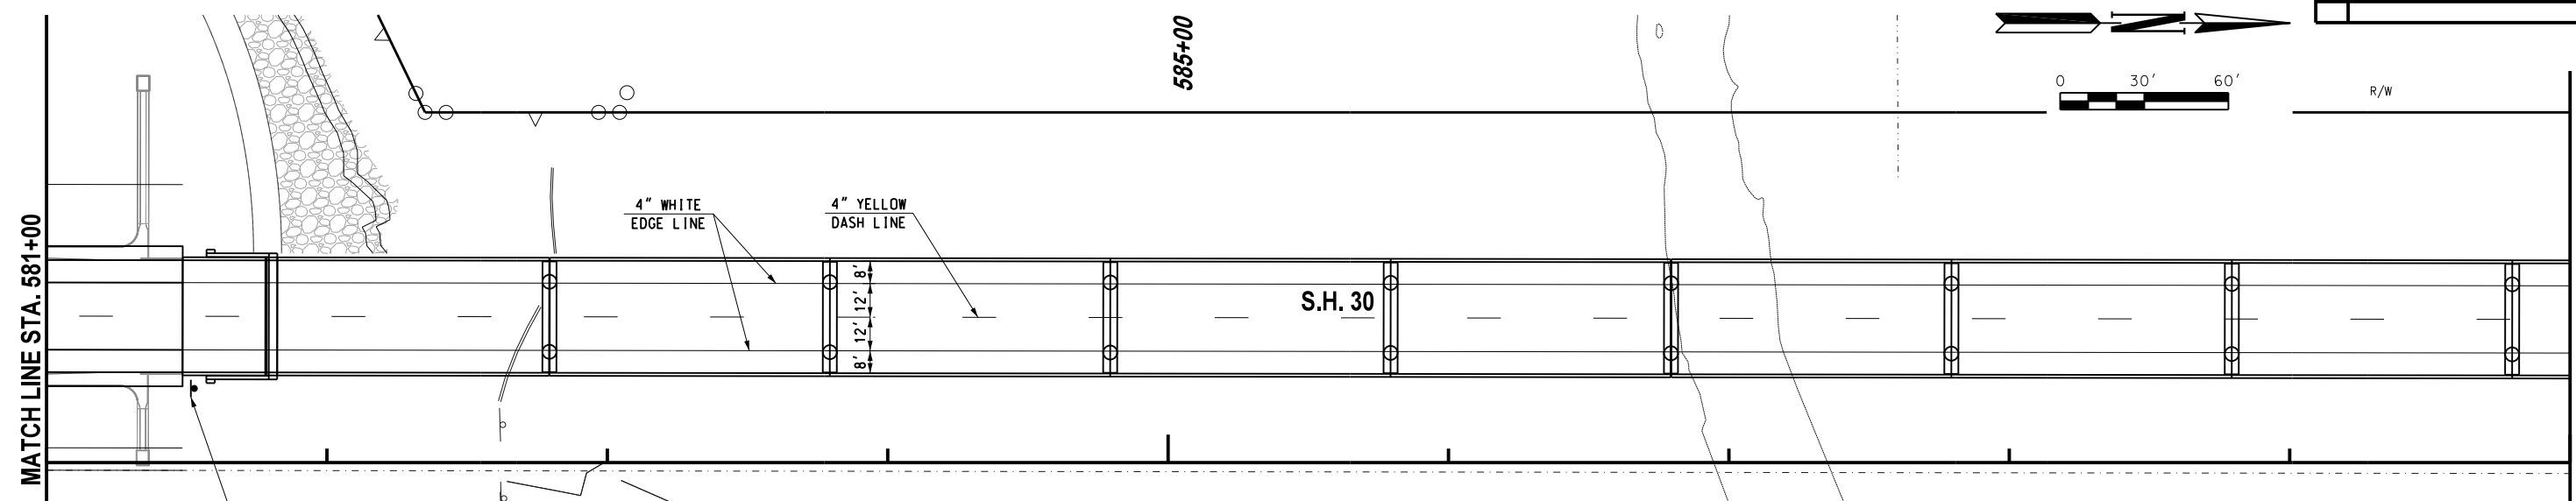


REVISIONS		
NO.	DESCRIPTION	DATE

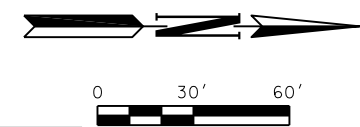


INSTALL SPECIAL SIGN NO. 1
STA. 581+52

Salt Fork
Red River

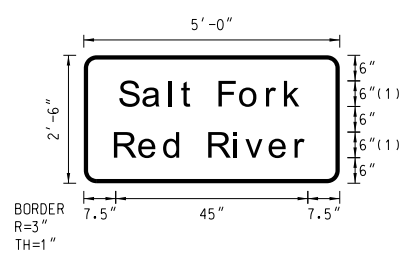

FONT:
(1) ClearviewHwy-4-W
SPECIAL SIGN NO. 1
12.50 SO. FT.

LEGEND: BORDER - WHITE REFLECTIVE
BACKGROUND - GREEN REFLECTIVE

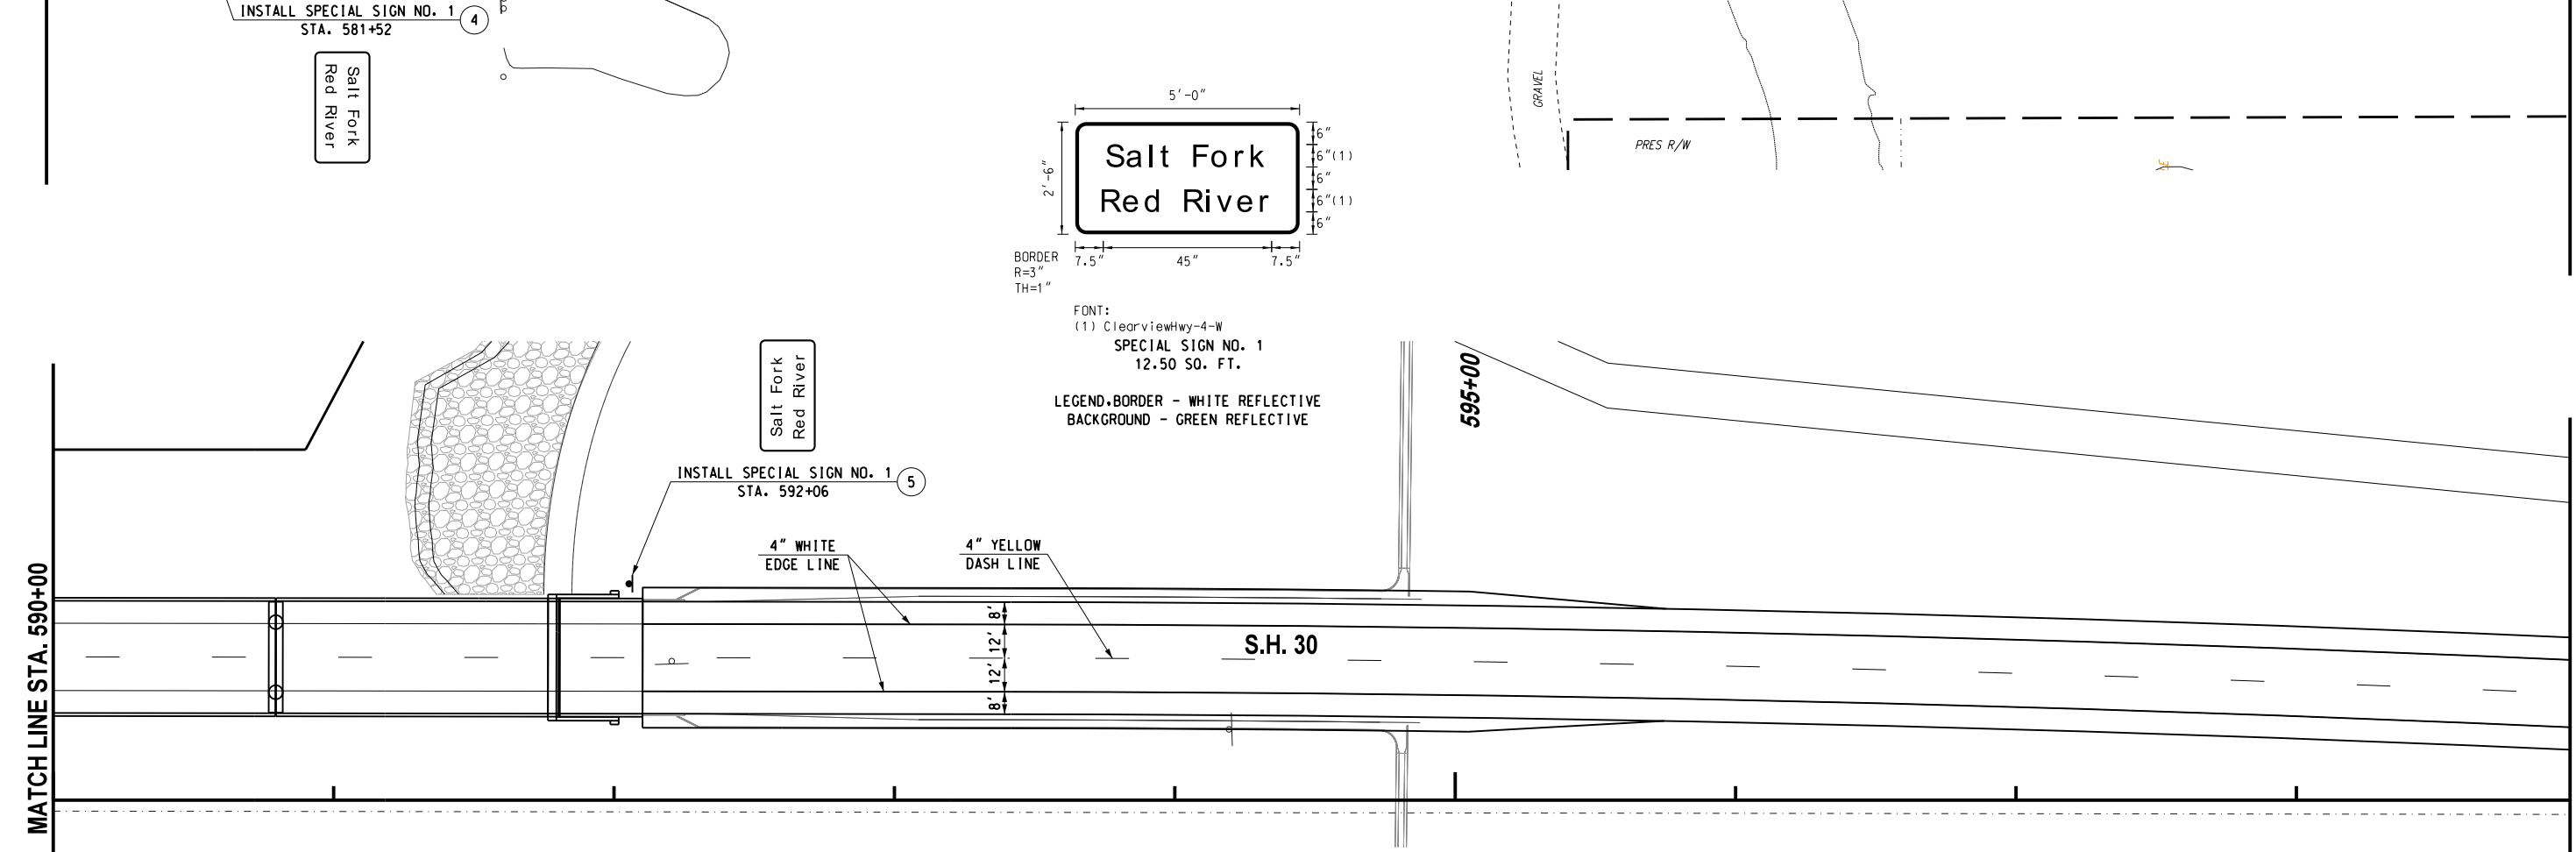

INSTALL SPECIAL SIGN NO. 1
STA. 592+06

Salt Fork
Red River

THERMO. PLASTIC STRIPING SUM. TABLE		
DESCRIPTION	UNIT	TOTALS
TRAFFIC STRIPE (PLASTIC) 4" WHITE	L.F.	3600
TRAFFIC STRIPE (PLASTIC) 4" YELLOW	L.F.	480
TRAFFIC STRIPE (PLASTIC) 6" WHITE	L.F.	0
TRAFFIC STRIPE (PLASTIC) 6" YELLOW	L.F.	0
TRAFFIC STRIPE (PLASTIC) 6" BLACK	L.F.	0
TRAFFIC STRIPE (PLASTIC) 8" WHITE	L.F.	0
TRAFFIC STRIPE (PLASTIC) 8" YELLOW	L.F.	0
TRAFFIC STRIPE (PLASTIC) 12" WHITE	L.F.	0
TRAFFIC STRIPE (PLASTIC) 12" YELLOW	L.F.	0
TRAFFIC STRIPE (PLASTIC) 24" WHITE	L.F.	0
TRAFFIC STRIPE (PLASTIC) ARROWS	EA.	0
TRAFFIC STRIPE (PLASTIC) WORDS	EA.	0
TRAFFIC STRIPE (PLASTIC) SYMBOLS	EA.	0

FOR DIMENSIONS NOT SHOWN ON THE PLANS FOR
PAVEMENT MARKING, REFERENCE SHALL BE MADE TO
THE STANDARD O.D.O.T. DRAWINGS (LATEST REV.).

Design	RWR	9/13/2016
Drawn	SB	9/13/2016

SIGNING & STRIPING PLAN
STA. 581+00 TO STA. 599+00

State Job No. 28768(04) Sheet No. 61