



REVISIONS		
NO.	DESCRIPTION	DATE

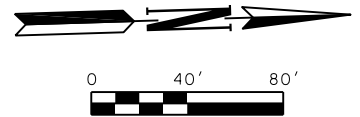

**CONTRACTOR SHALL KEEP
11' MINIMUM LANES UNLESS
NOTED OTHERWISE.**

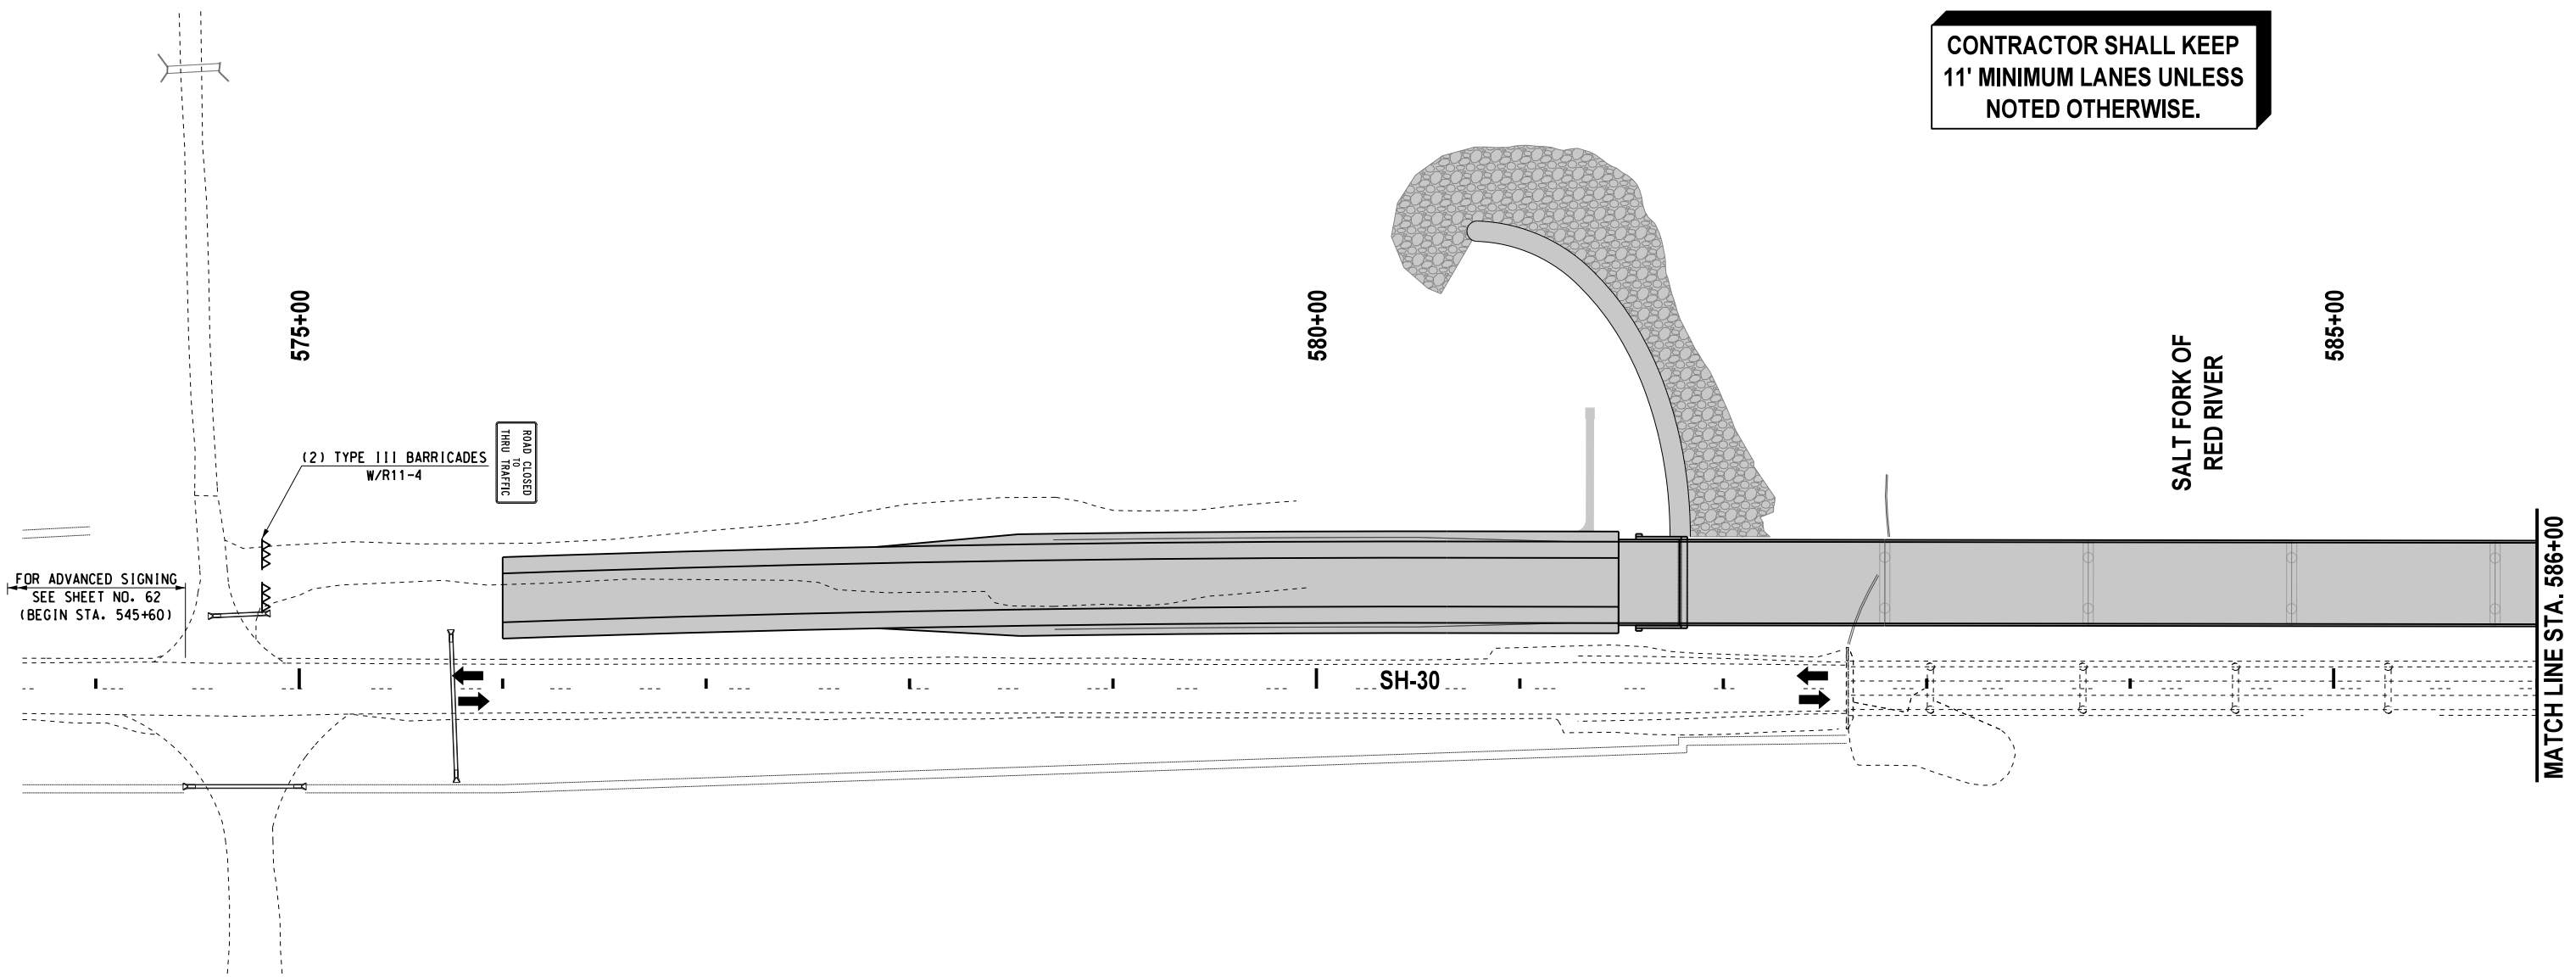

SUGGESTED SEQUENCE OF CONSTRUCTION

- PHASE 1. NORMAL TRAFFIC ON SH-30
- CONSTRUCT NEW BRIDGE
 - CONSTRUCT FULL SECTION SH-30 PAVING AND DRAINAGE (C.R.L. SH-30 STA. 576+00 TO STA. 596+00)
 - CONSTRUCT SPUR DIKES AT NORTH AND SOUTH BRIDGE ABUTMENTS

LEGEND	
	- TYPE III BARRICADE W/ TWO TYPE "A" LIGHTS
	- DRUM
	- CHANNELIZER CONE
	- PORTABLE CONC. BARRIER WALL
	- CONSTRUCTION ZONE IMPACT ATTENUATOR
	- WORK AREA

Design	RWR	9/13/2016
Drawn	CCC	9/13/2016



TRAFFIC CONTROL PLANS
PHASE 1
(1 OF 2)

State Job No. 28768(04) Sheet No. 64

9/13/2016 G:\00\Projects\1-2356 SH 30 over Salt Fork of Red River\CAD\1C PHASE IABC - 1.dgn

HARMON COUNTY S.H. 30 BRIDGE & APPROACHES