
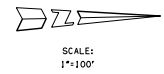


OKLAHOMA DEPARTMENT OF TRANSPORTATION					
FED. ROAD DIST. NO.	STATE	PROJ. NO.	FISCAL YEAR	SHEET NO.	TOTAL SHEETS
	OKLA.				
DESCRIPTION		REVISIONS		DATE	

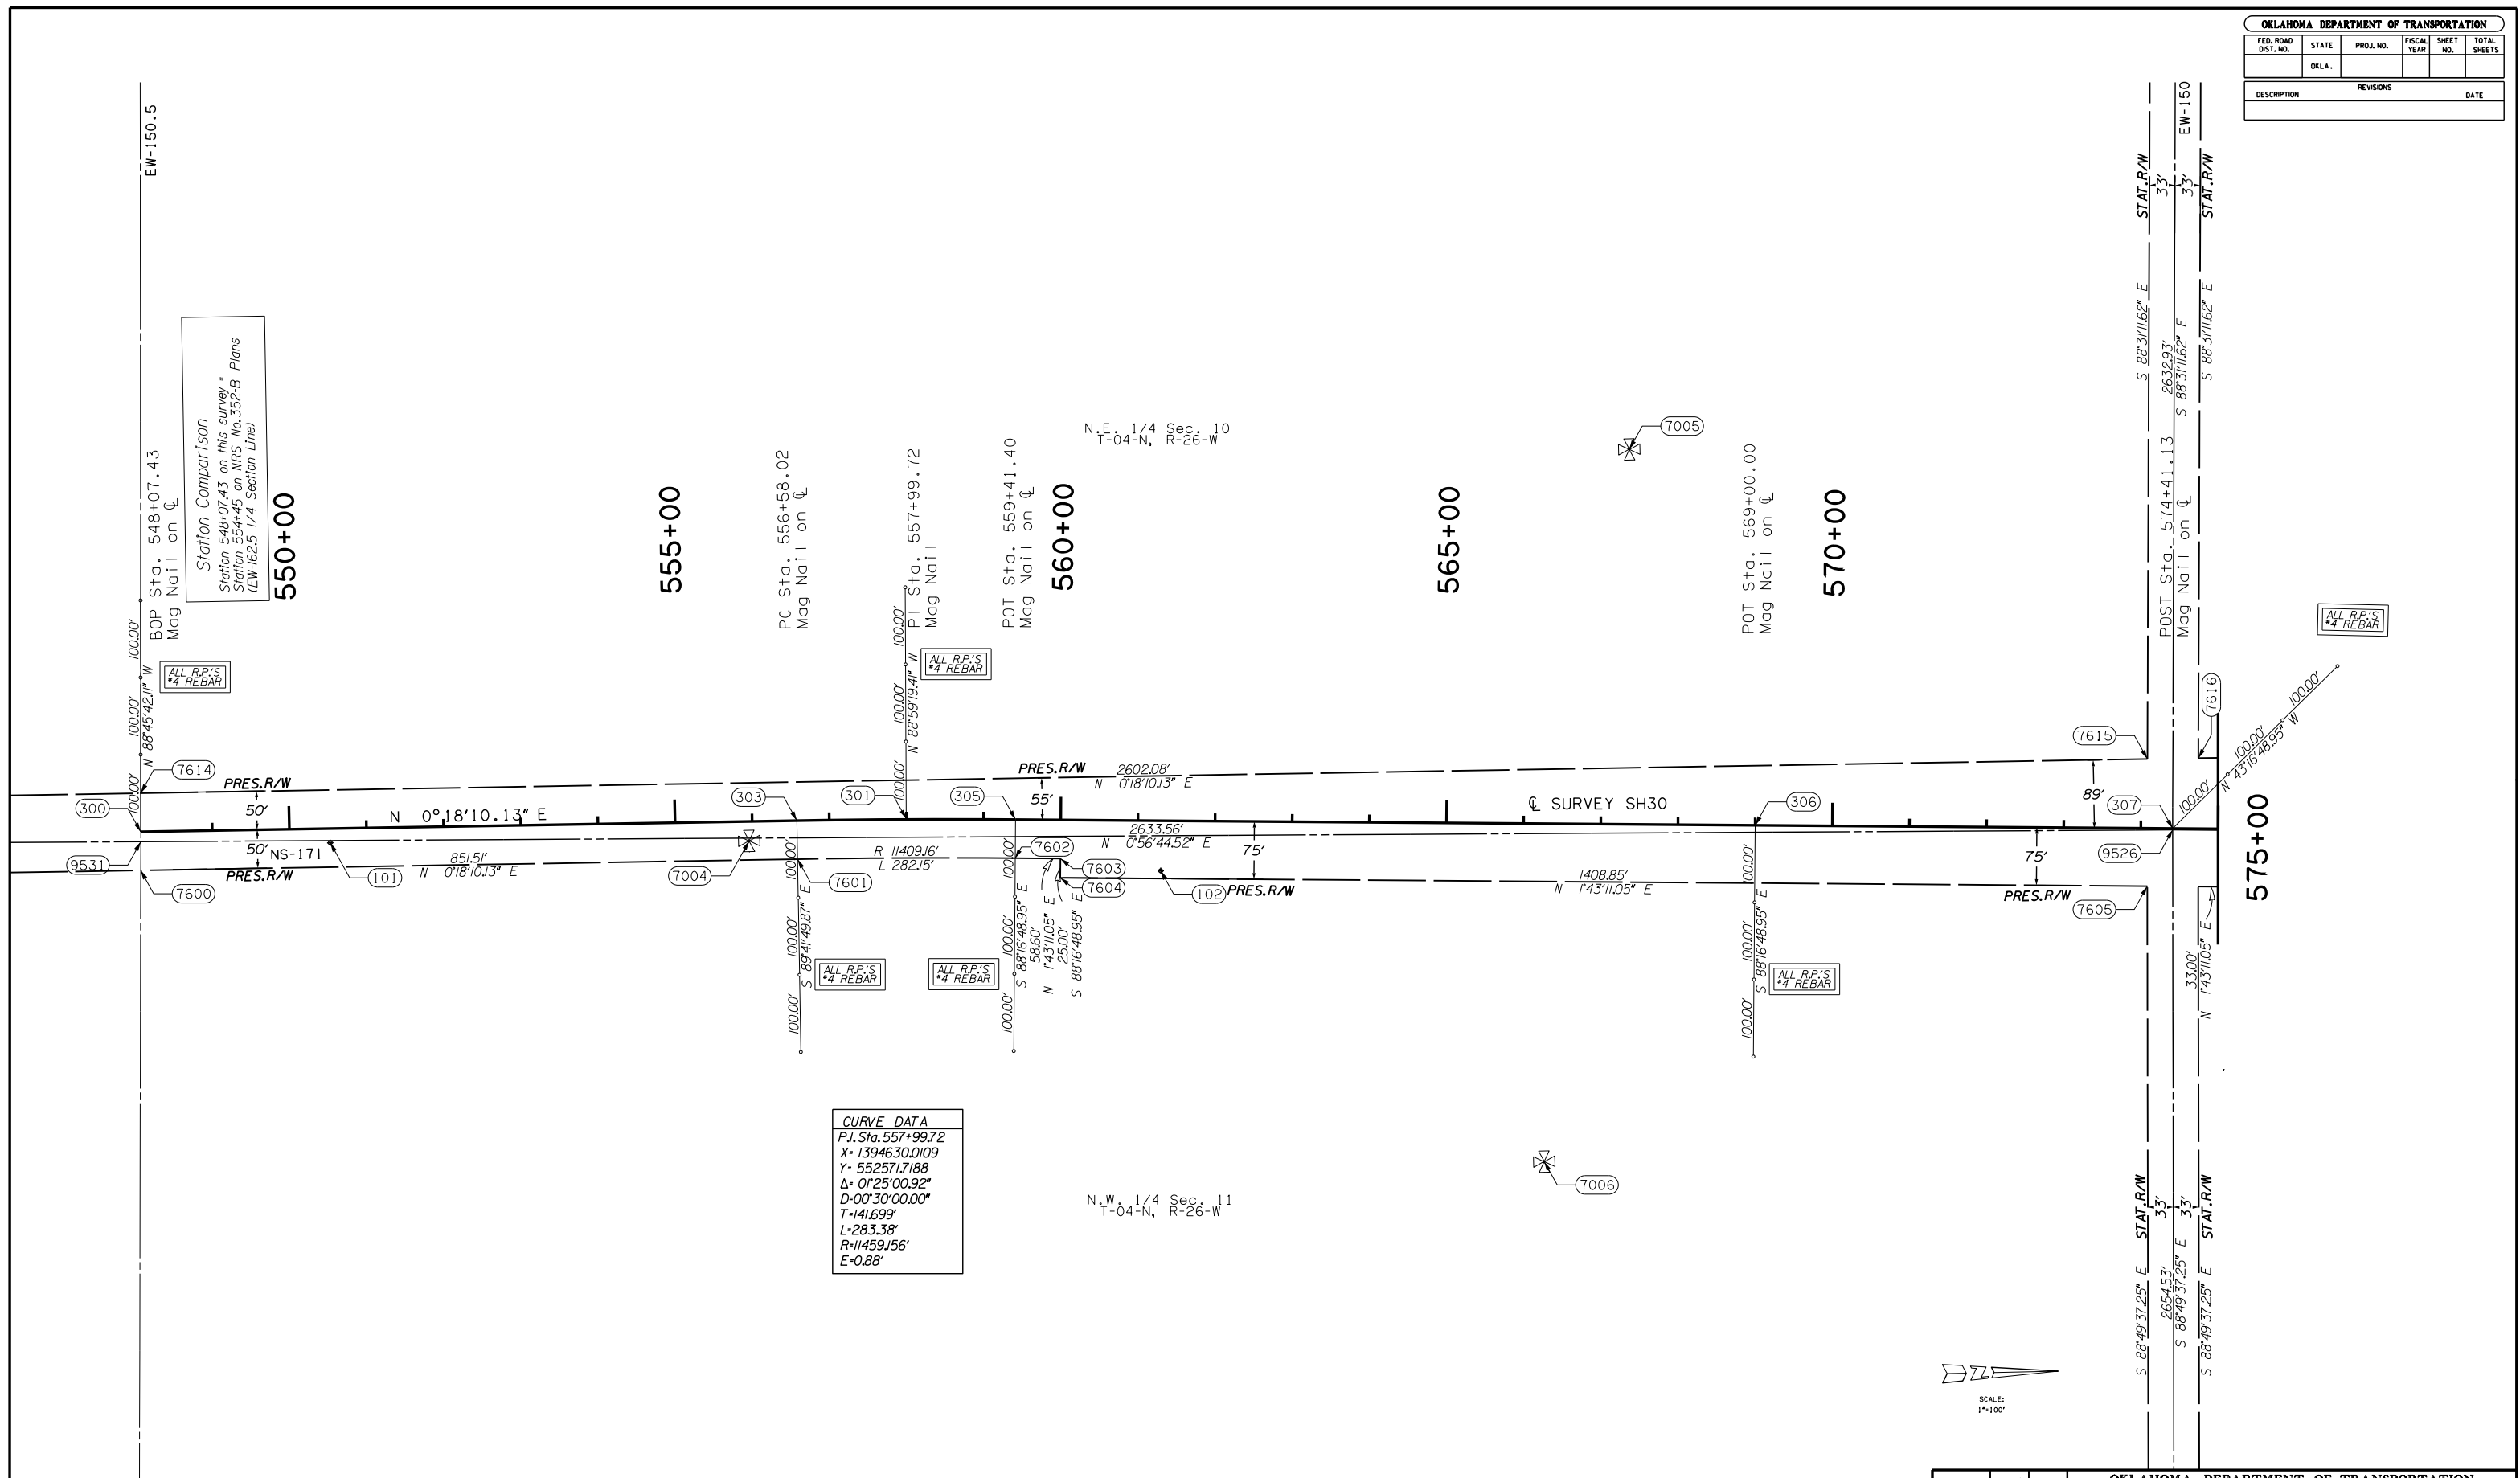

PLS	ERS	OKLAHOMA DEPARTMENT OF TRANSPORTATION SURVEY DIVISION
DRAWN	BDK	
CHECKED	ERS	
APPROVED	ERS	
CREW		
		SURVEY DATA SHEET
		SW05007(1) STATE JOB NO.28768(04) SHEET NO. S6