
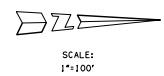


OKLAHOMA DEPARTMENT OF TRANSPORTATION					
FED. ROAD DIST. NO.	STATE	PROJ. NO.	FISCAL YEAR	SHEET NO.	TOTAL SHEETS
	OKLA.				
DESCRIPTION			REVISIONS		DATE

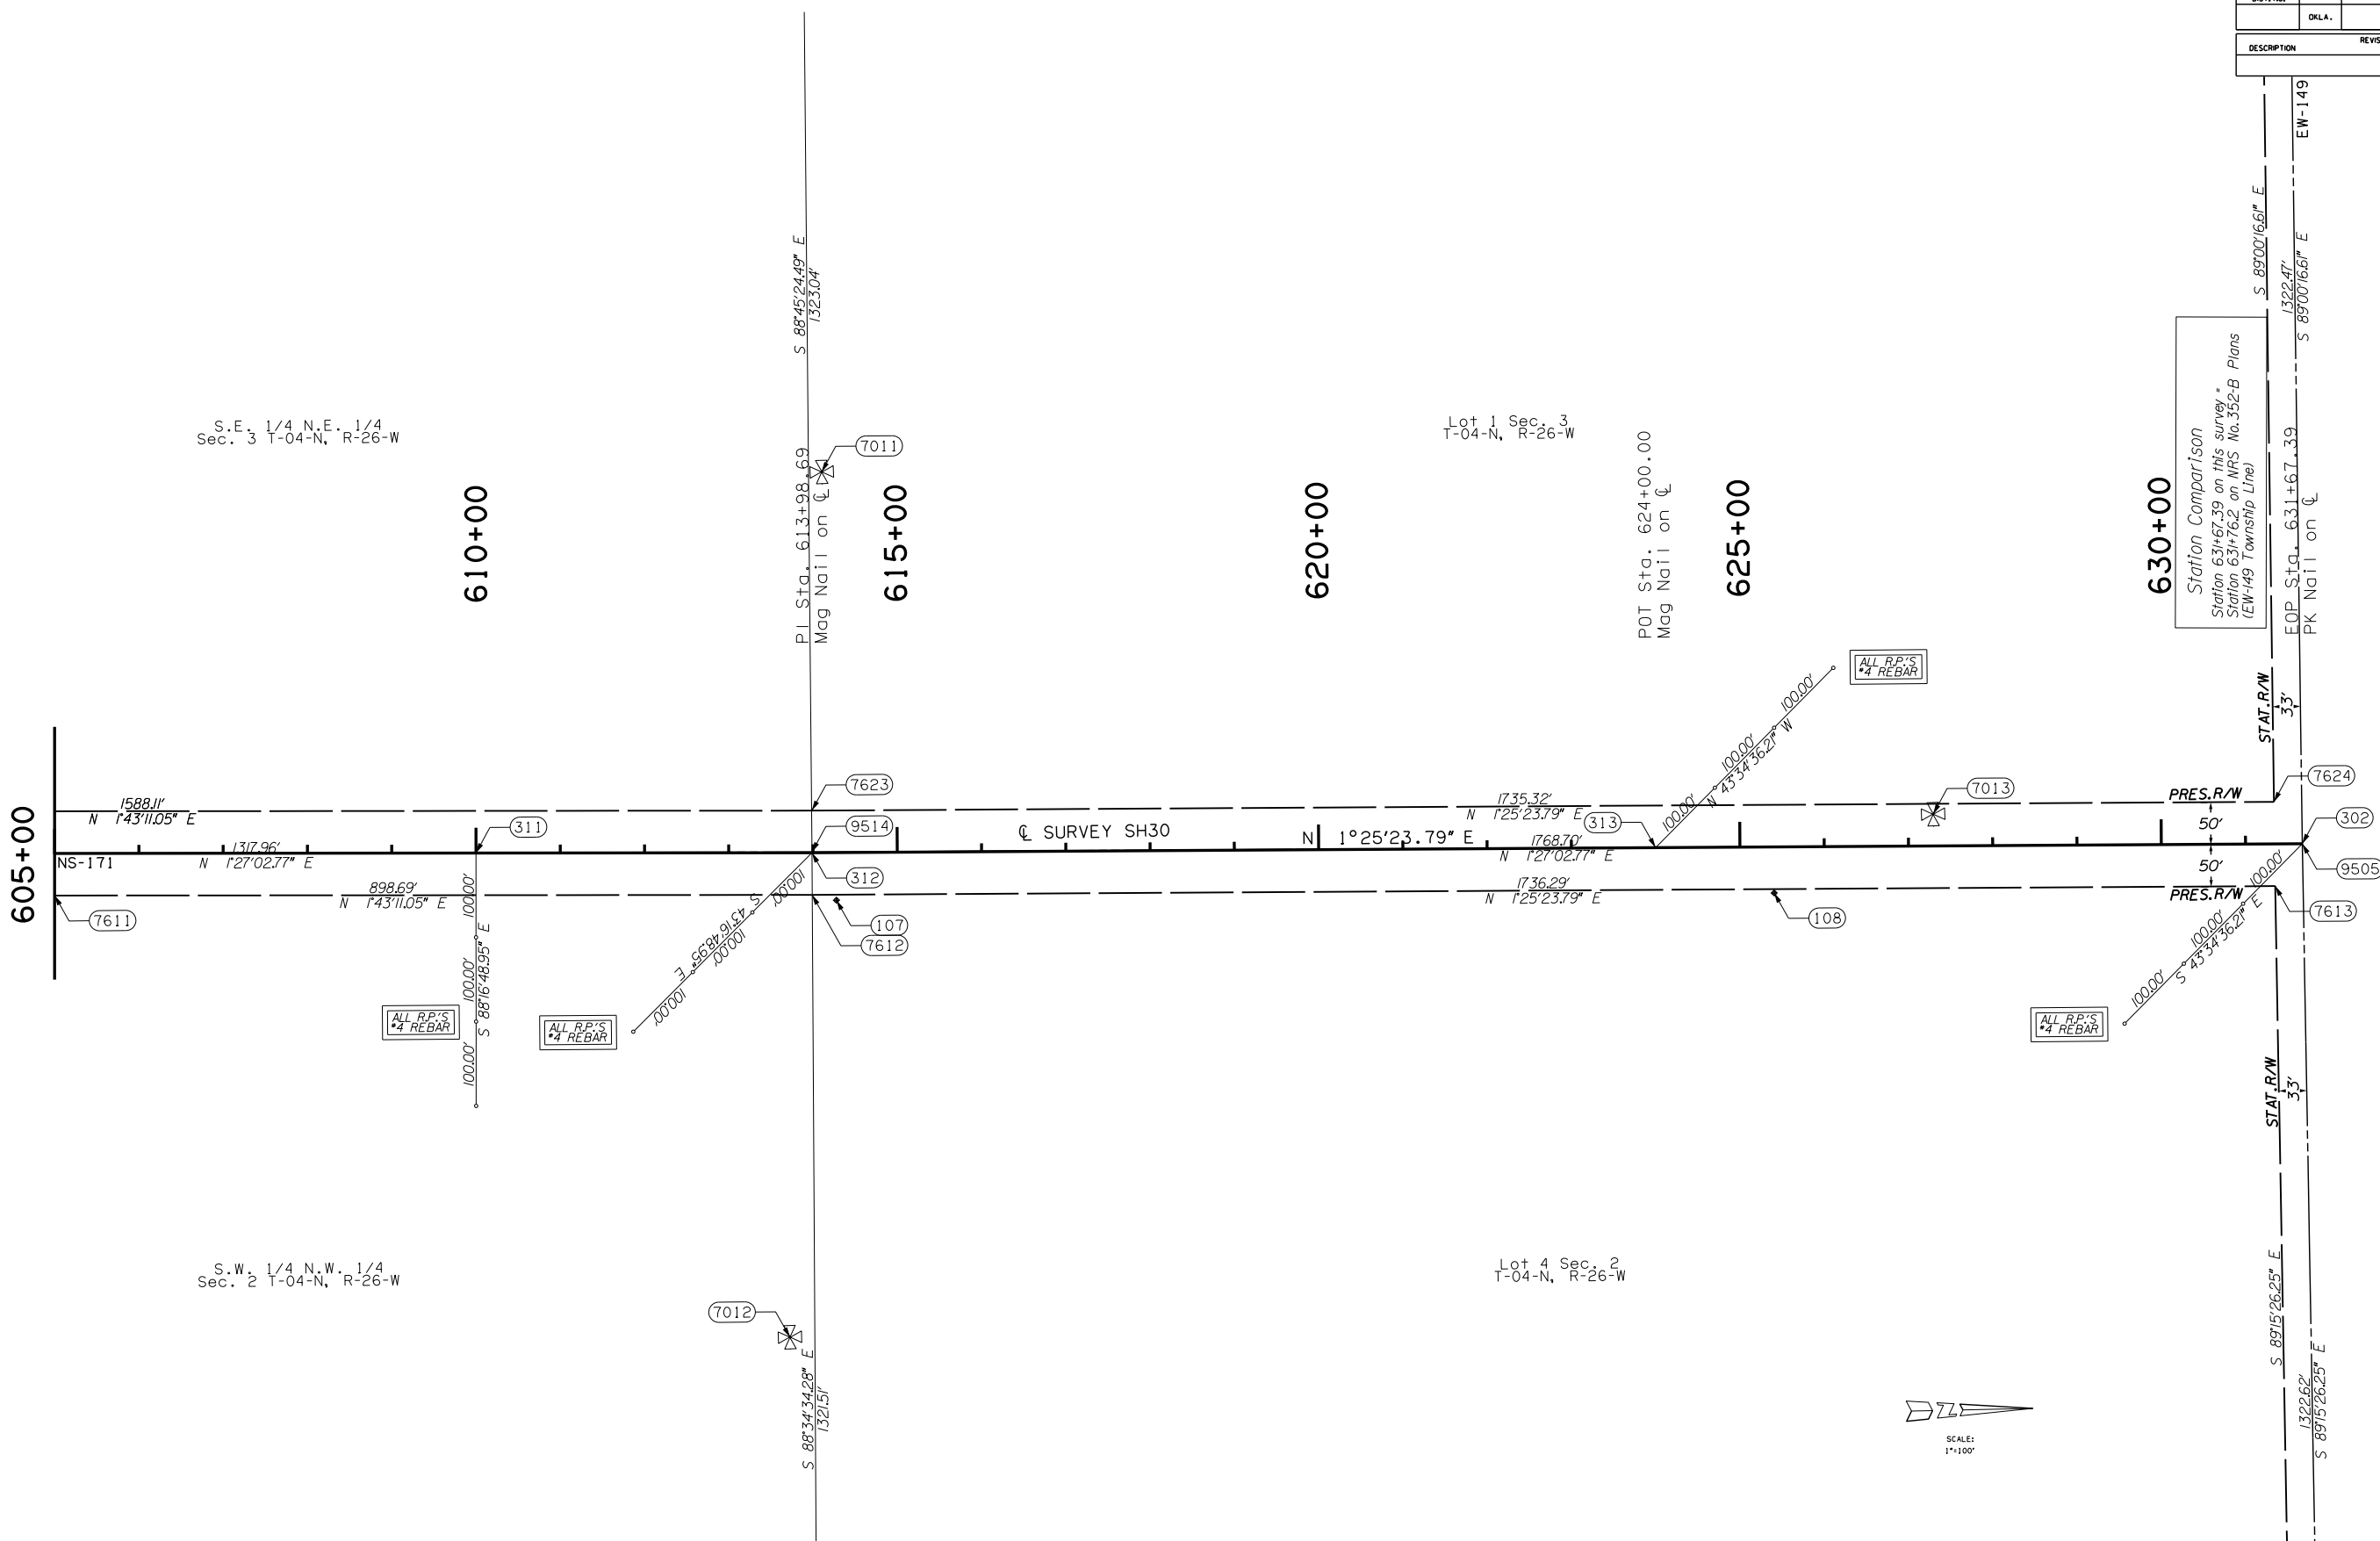

PLS	ERS	OKLAHOMA DEPARTMENT OF TRANSPORTATION SURVEY DIVISION
DRAWN	BDK	
CHECKED	ERS	
APPROVED	ERS	
CREW		
		SURVEY DATA SHEET
		SW0.5007(1) STATE JOB NO.28768(04) SHEET NO. S8