


FED. ROAD DIST. NO.	STATE	PROJ. NO.	FISCAL YEAR	SHEET NO.	TOTAL SHEETS
	OKLA.				
DESCRIPTION			REVISIONS	DATE	

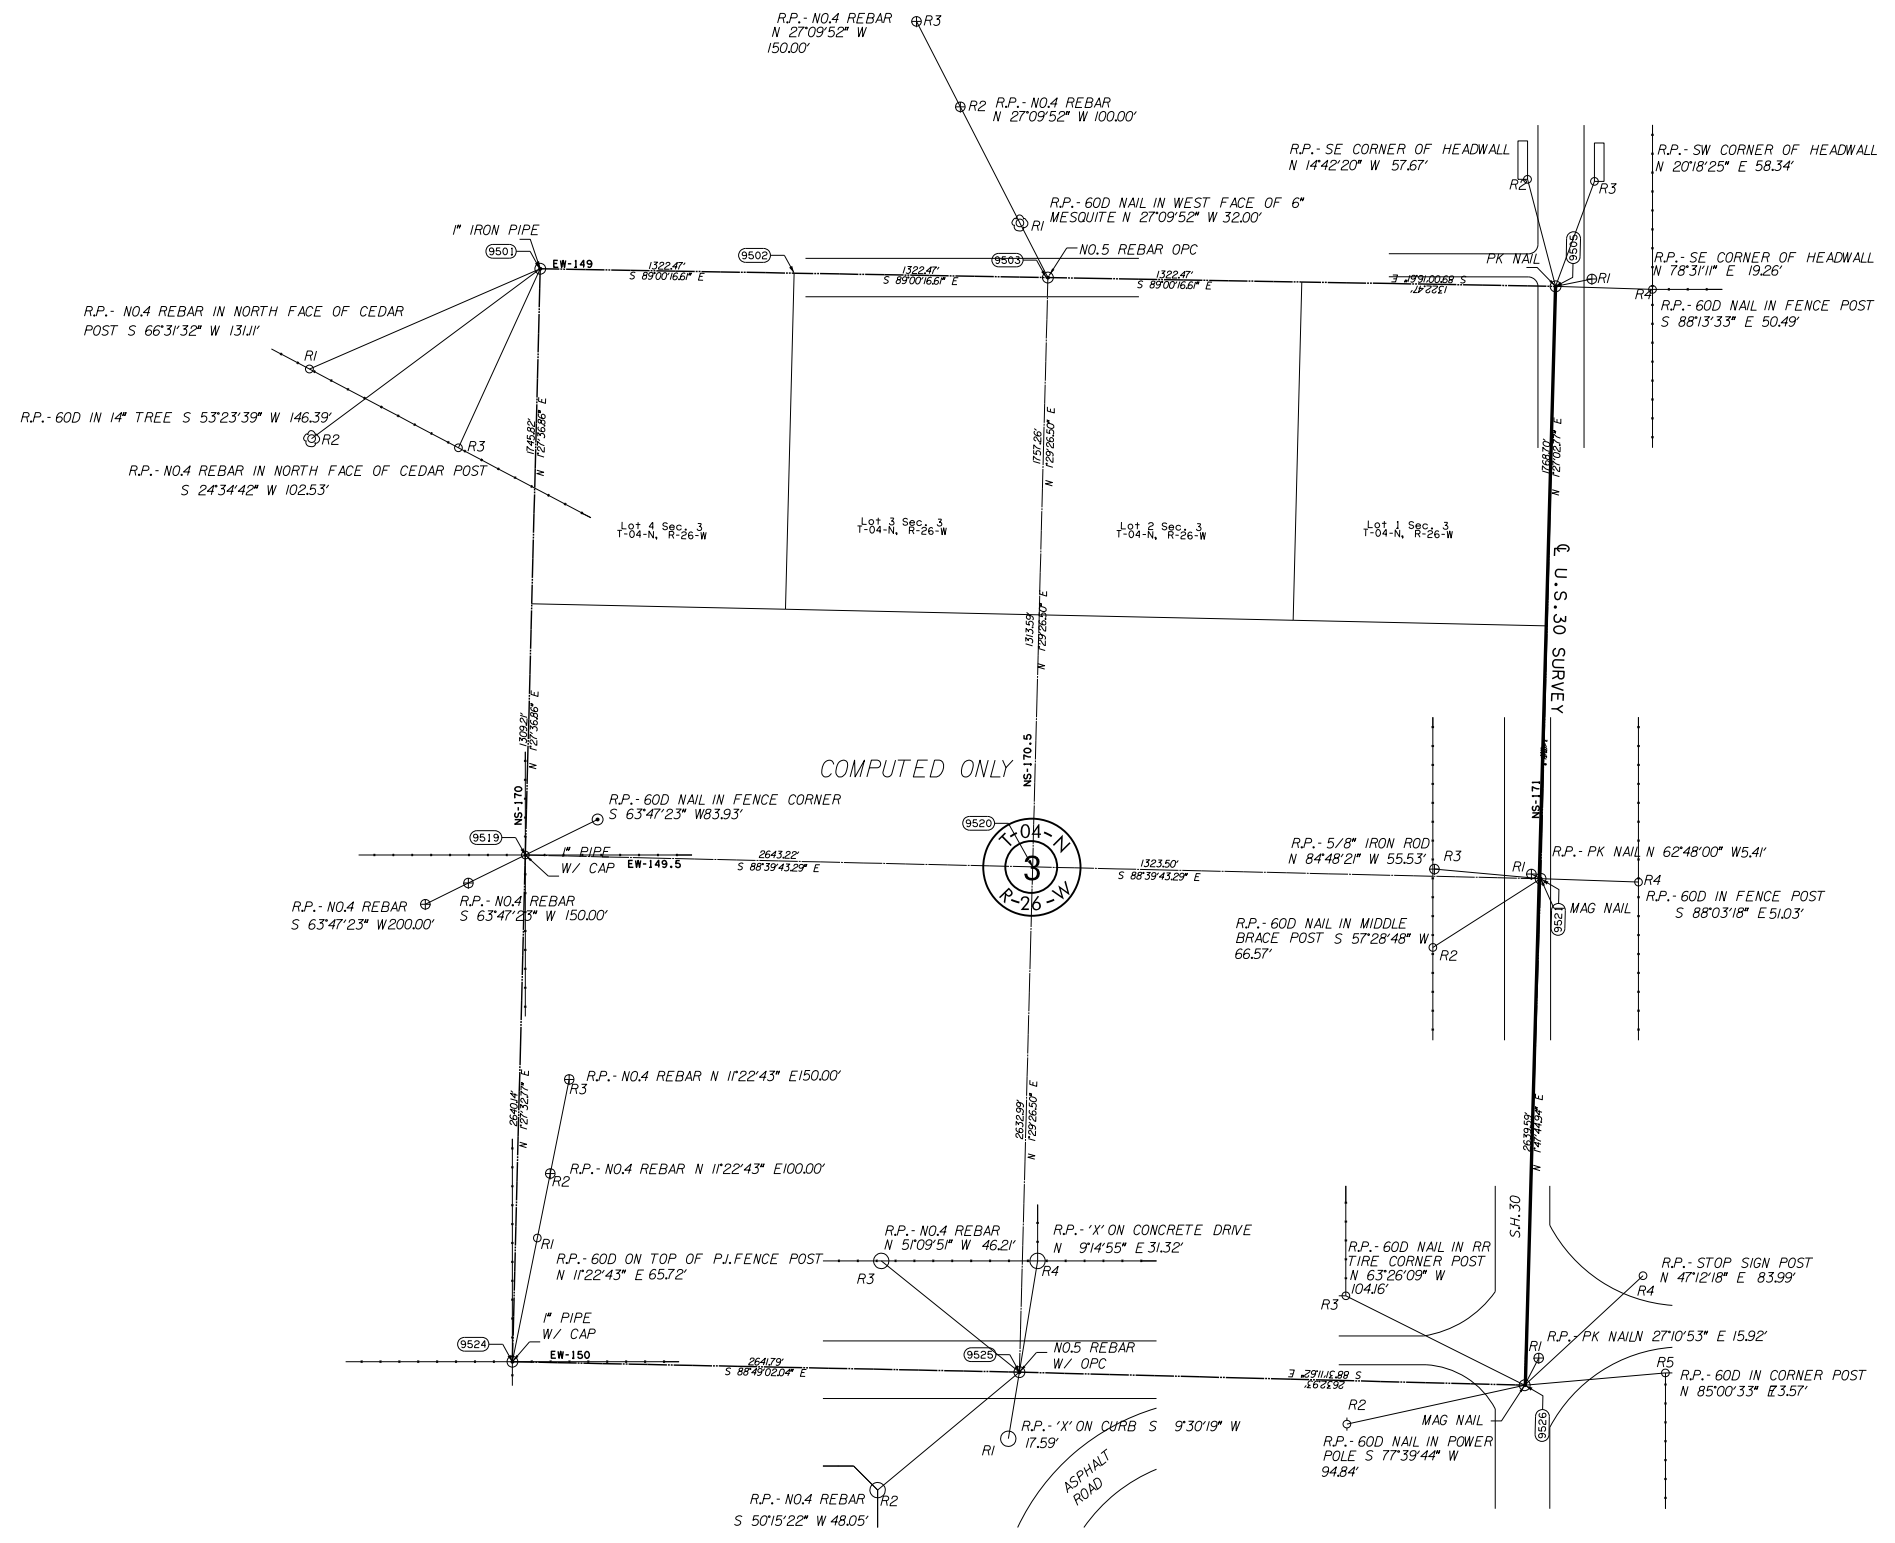

SCALE:  
1" = 500'

NOTE: REFERENCE'S SHOWN ARE NOT TO SCALE.

OKLAHOMA DEPARTMENT OF TRANSPORTATION	
SURVEY DIVISION	
PLS	ERS
DRAWN	BDK
CHECKED	ERS
APPROVED	ERS
CREW	

**SURVEY DATA SHEET**

SW0.5007(1) STATE JOB NO.28768(04) SHEET NO. S9