


FED. ROAD DIST. NO.	STATE	PROJ. NO.	FISCAL YEAR	SHEET NO.	TOTAL SHEETS
	OKLA.				

DESCRIPTION	REVISIONS	DATE

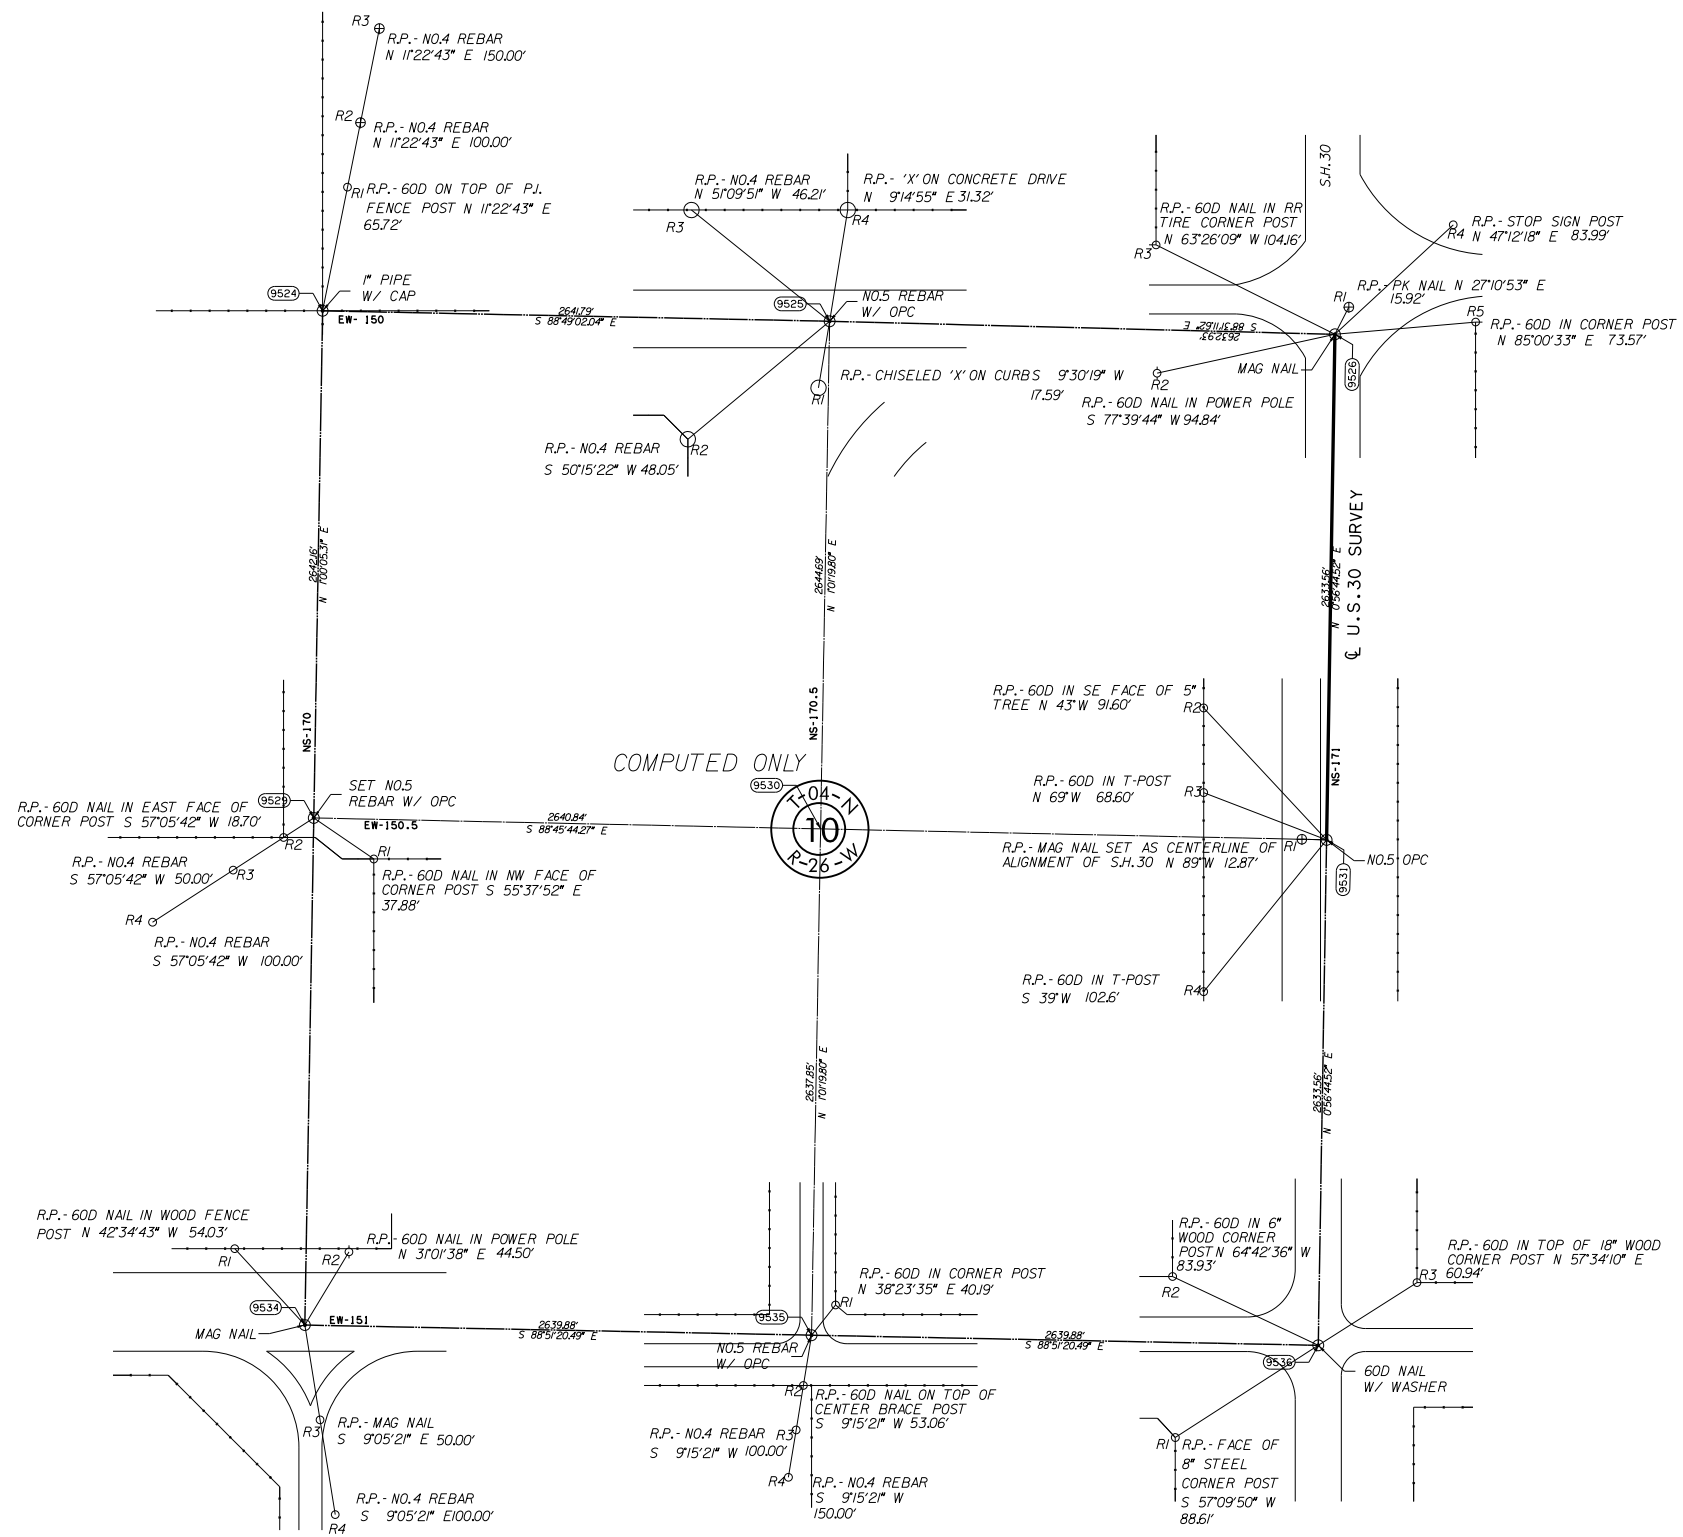

SCALE:
1" = 500'

NOTE: REFERENCE'S SHOWN ARE NOT TO SCALE.

PLS	ERS	<p>OKLAHOMA DEPARTMENT OF TRANSPORTATION SURVEY DIVISION</p> <p>SURVEY DATA SHEET</p> <p>SW05007(1) STATE JOB NO. 28768(04) SHEET NO. S10</p>
DRAWN	BDK	
CHECKED	ERS	
APPROVED	ERS	
CREW		