


FED. ROAD DIST. NO.	STATE	PROJ. NO.	FISCAL YEAR	SHEET NO.	TOTAL SHEETS
	OKLA.				
DESCRIPTION			REVISIONS	DATE	

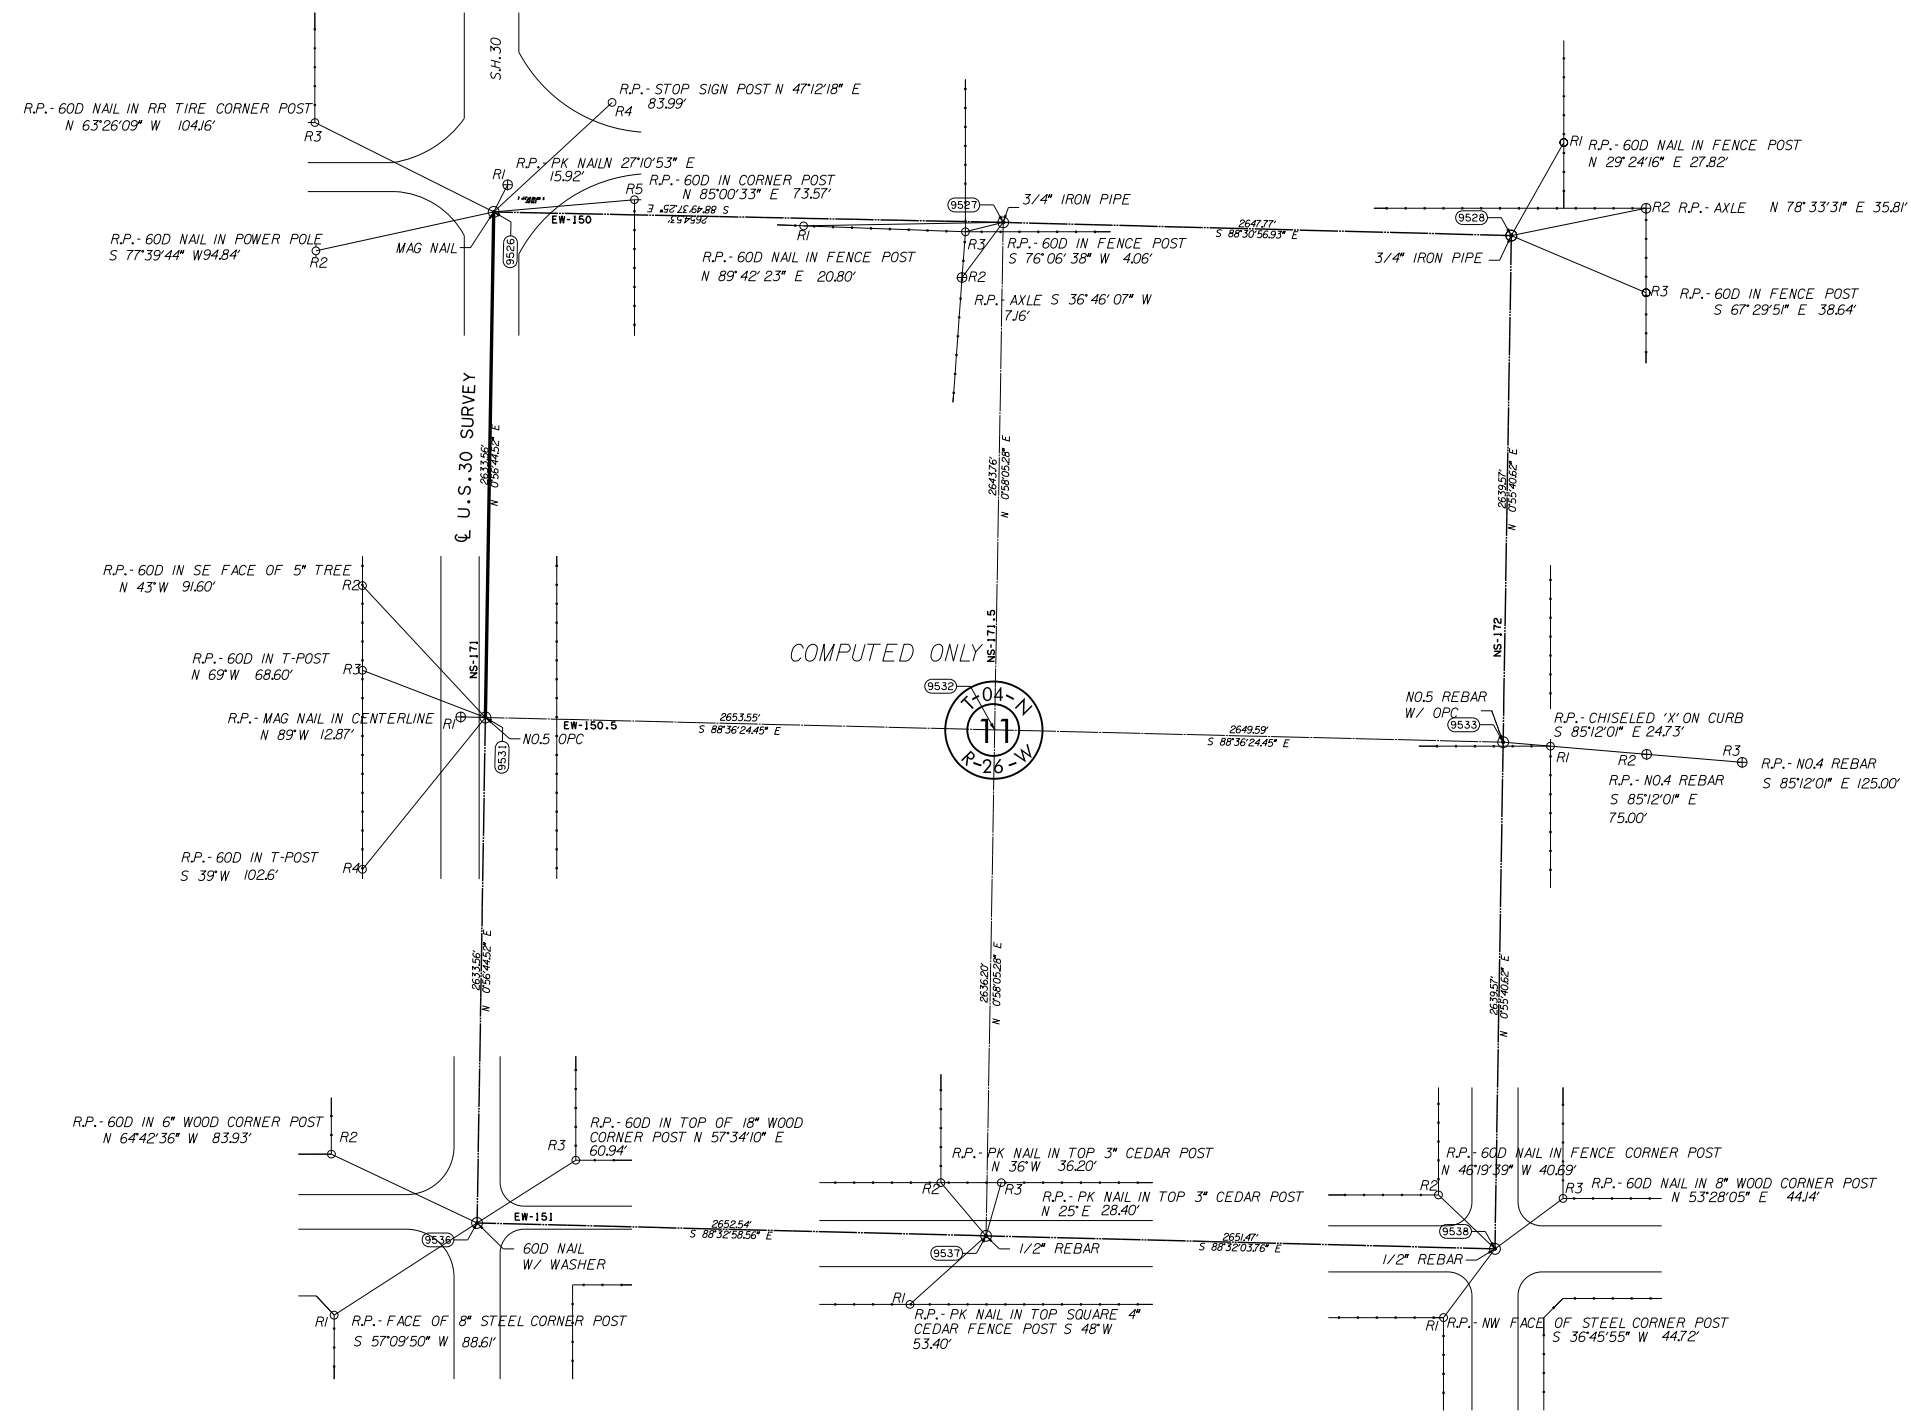

SCALE:  
1" = 500'

NOTE: REFERENCE'S SHOWN ARE NOT TO SCALE.

PLS	ERS	OKLAHOMA DEPARTMENT OF TRANSPORTATION SURVEY DIVISION
DRAWN	BDK	
CHECKED	ERS	
APPROVED	ERS	
CREW		
<b>SURVEY DATA SHEET</b>		
SW0.5007(1) STATE JOB NO.28768(04) SHEET NO. 12		