

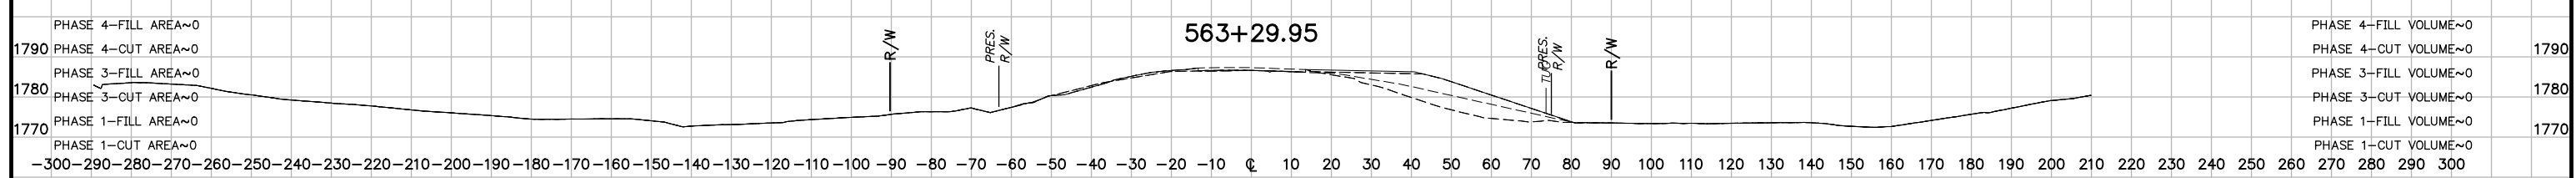
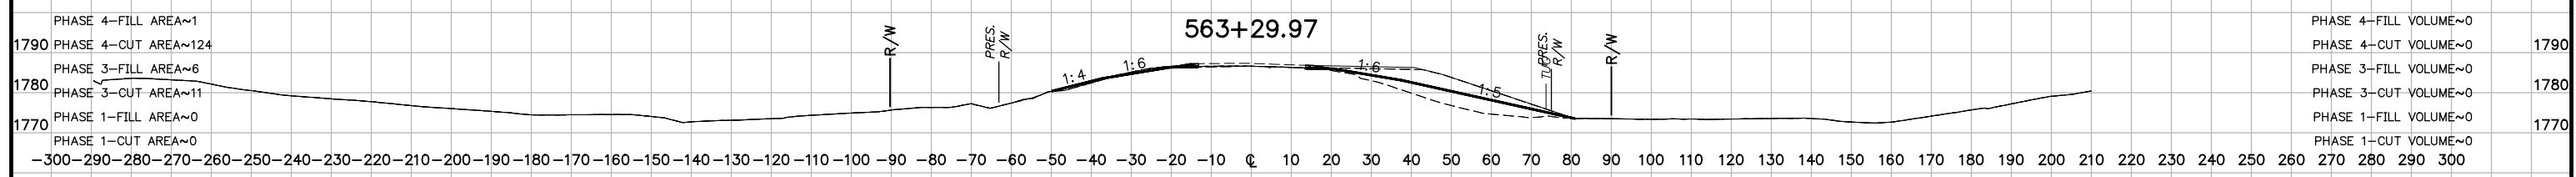


**STA. 563+79.97 – BEGIN PROJECT**

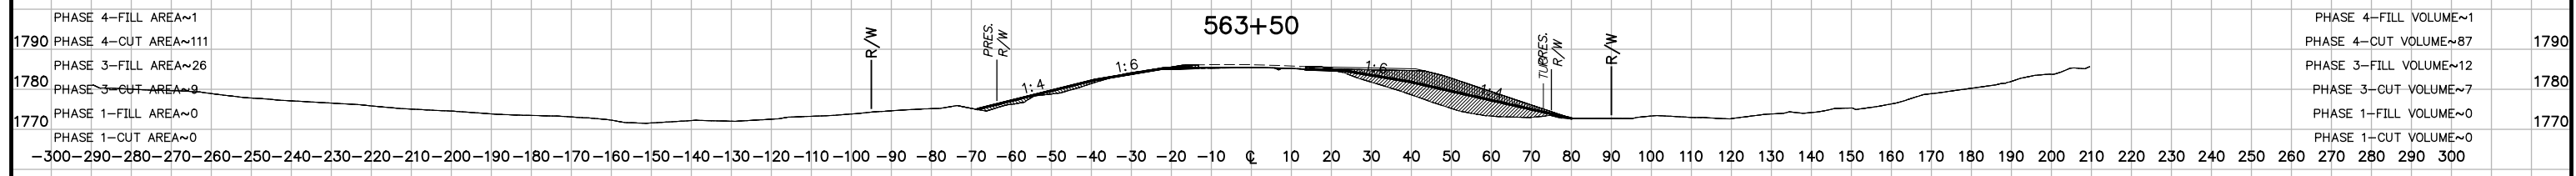

- PHASE 1
- PHASE 2
- PHASE 3
- PHASE 4

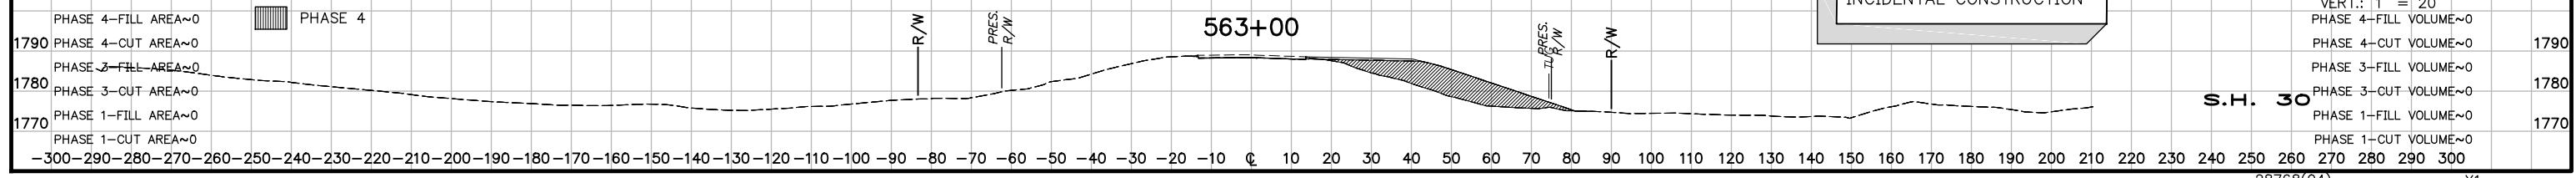

SEE SHEET X26 FOR BEGIN INCIDENTAL CONSTRUCTION

SCALE: HORIZ.: 1" = 20'  
 VERT.: 1" = 20'

**S.H. 30**

S.H. 30 BRIDGE & APPROACHES  
 HARMON COUNTY