
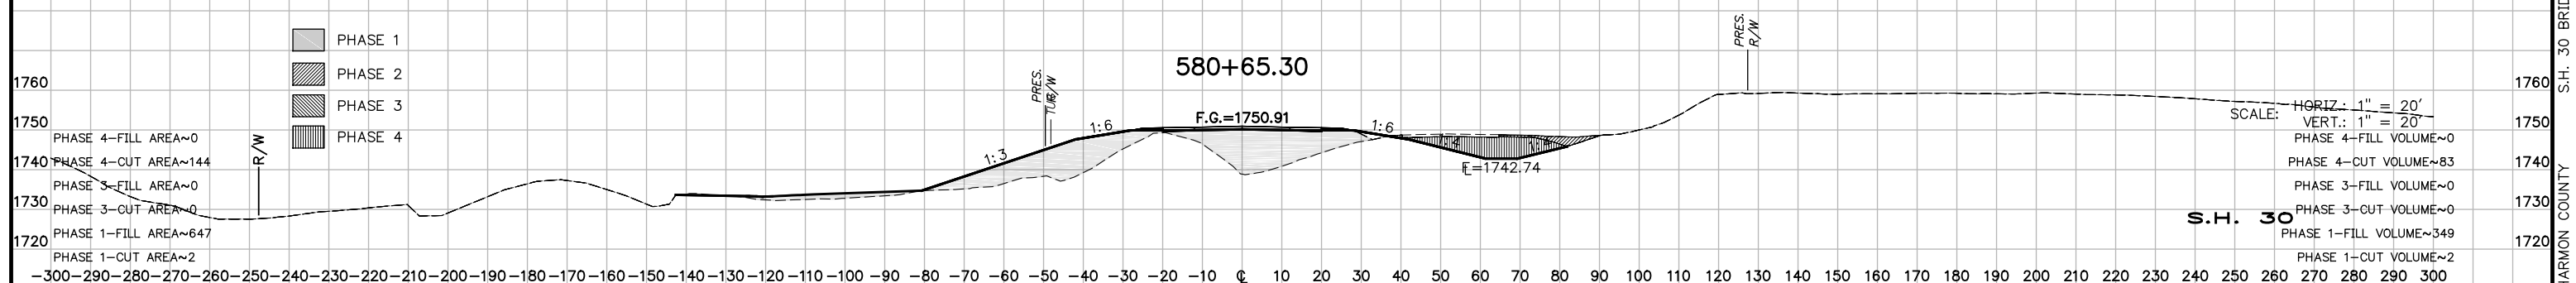
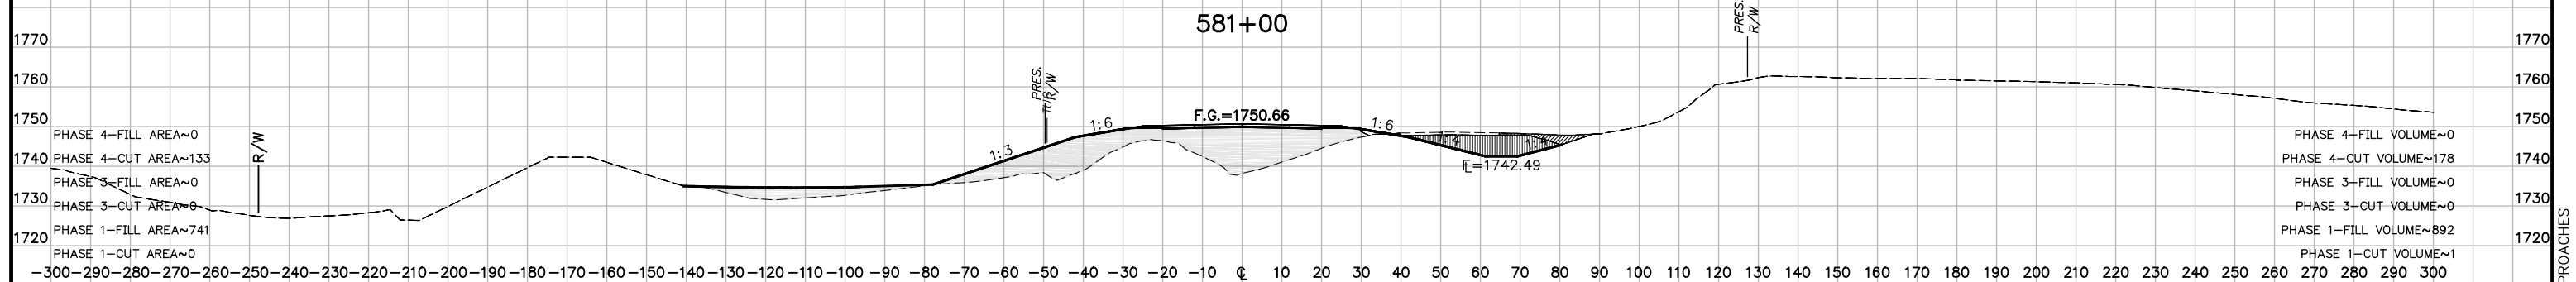
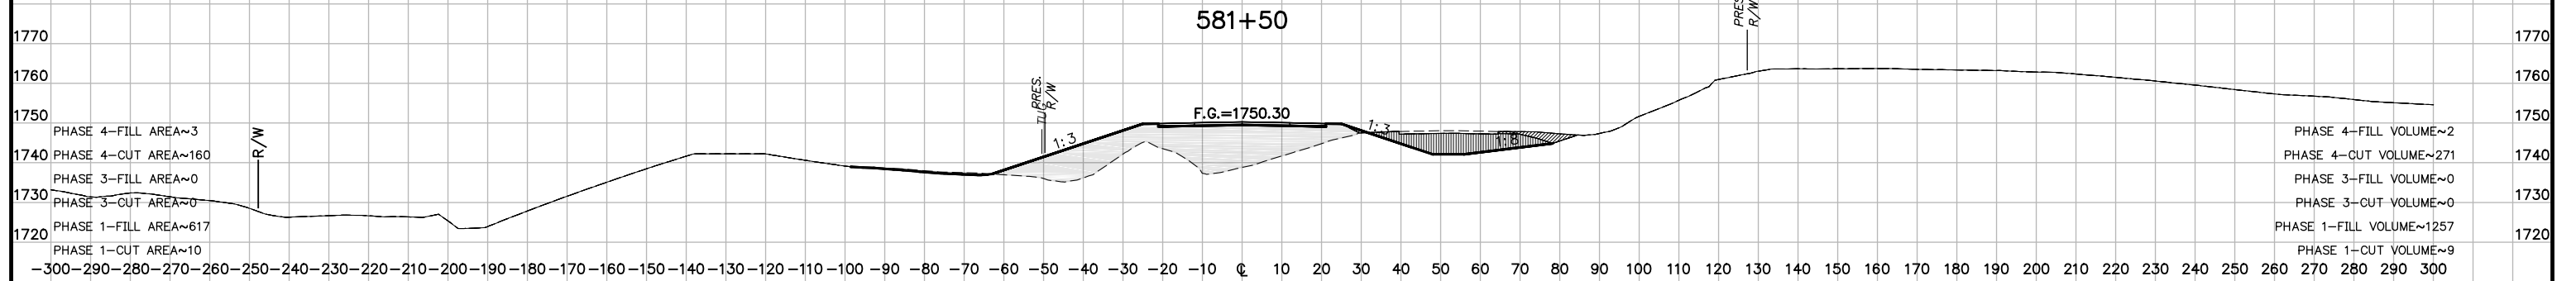


STA. 581+79.63 – BEGIN BRIDGE

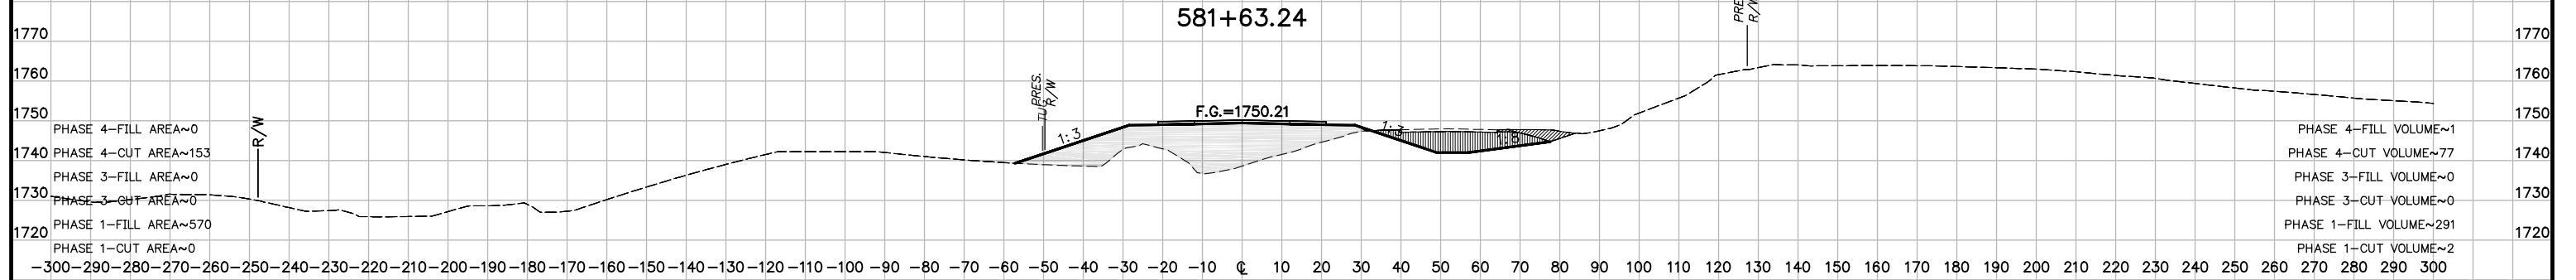

- PHASE 1
- PHASE 2
- PHASE 3
- PHASE 4

SCALE: HORIZ.: 1" = 20'
 VERT.: 1" = 20'

S.H. 30