
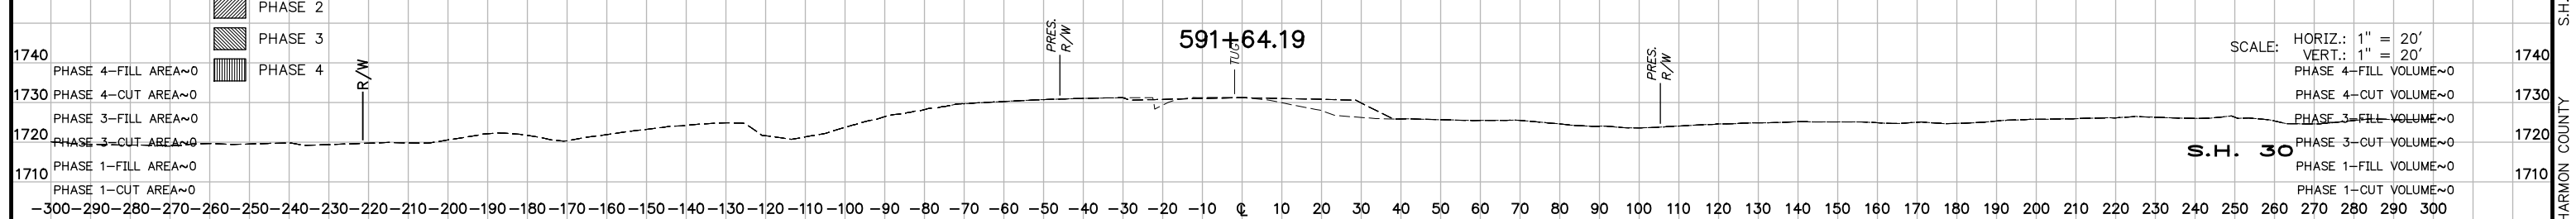


STA. 591+81.29 - END BRIDGE

STA. 591+64.20 - END EARTHWORK EXCEPTION

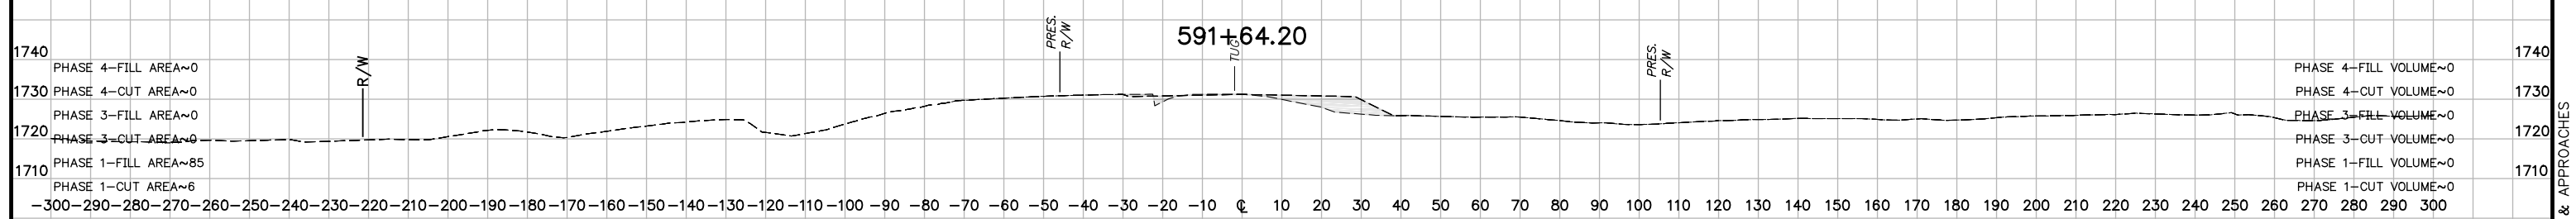

- PHASE 1
- PHASE 2
- PHASE 3
- PHASE 4

SCALE: HORIZ.: 1" = 20'  
VERT.: 1" = 20'

S.H. 30