

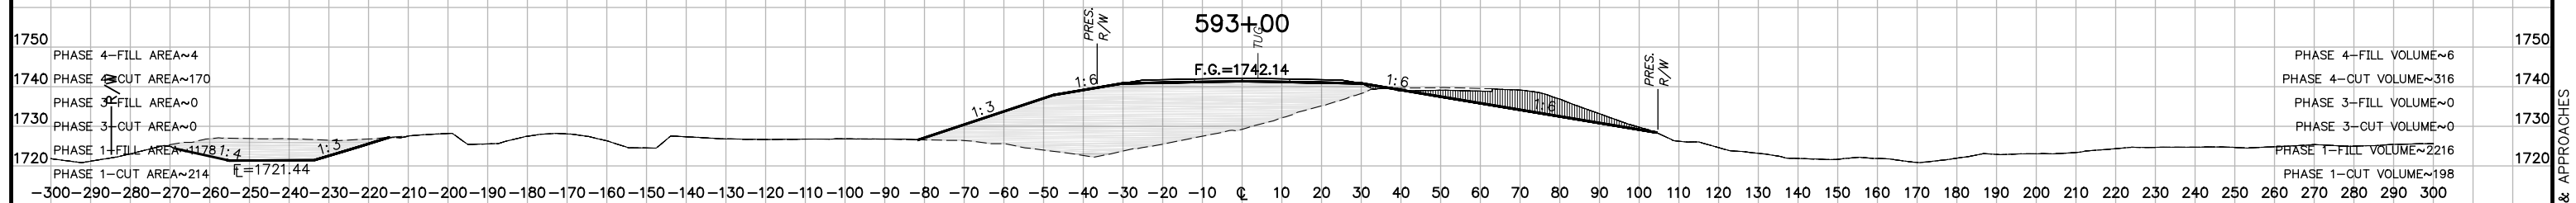


STA. 594+29.61 - BEGIN DETOUR

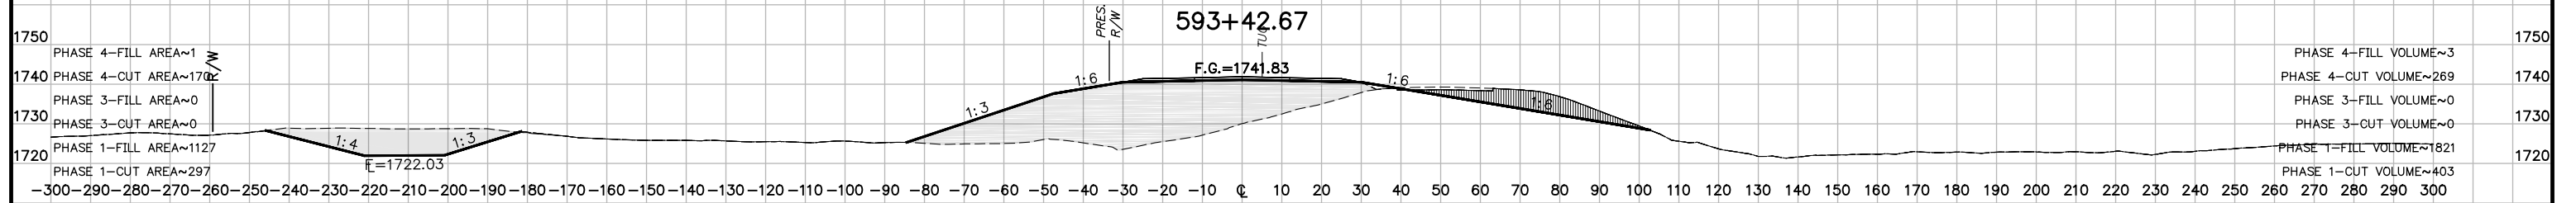

- PHASE 1
- PHASE 2
- PHASE 3
- PHASE 4

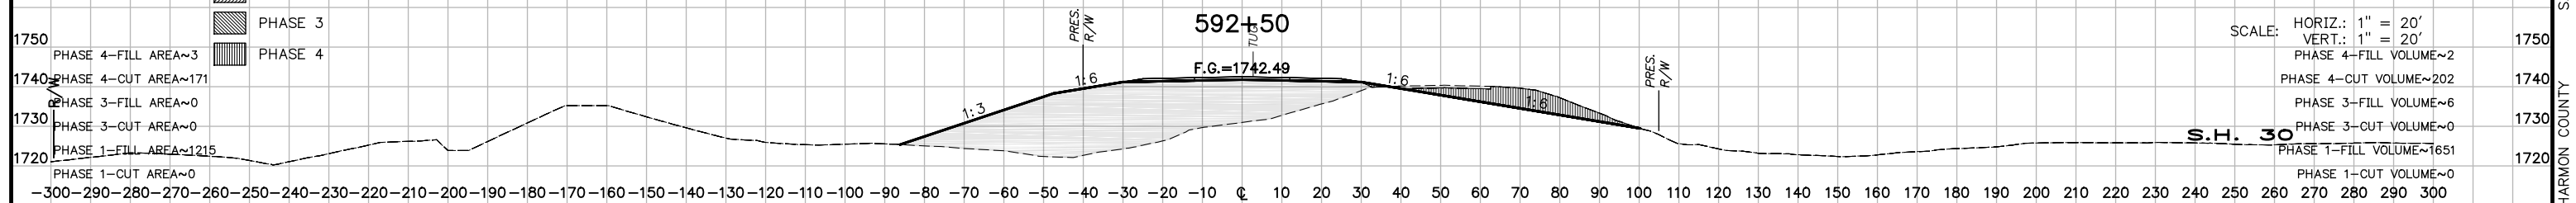

SCALE: HORIZ.: 1" = 20'  
VERT.: 1" = 20'

S.H. 30