



STA. 623+73 - END INCIDENTAL CONSTRUCTION


623+73

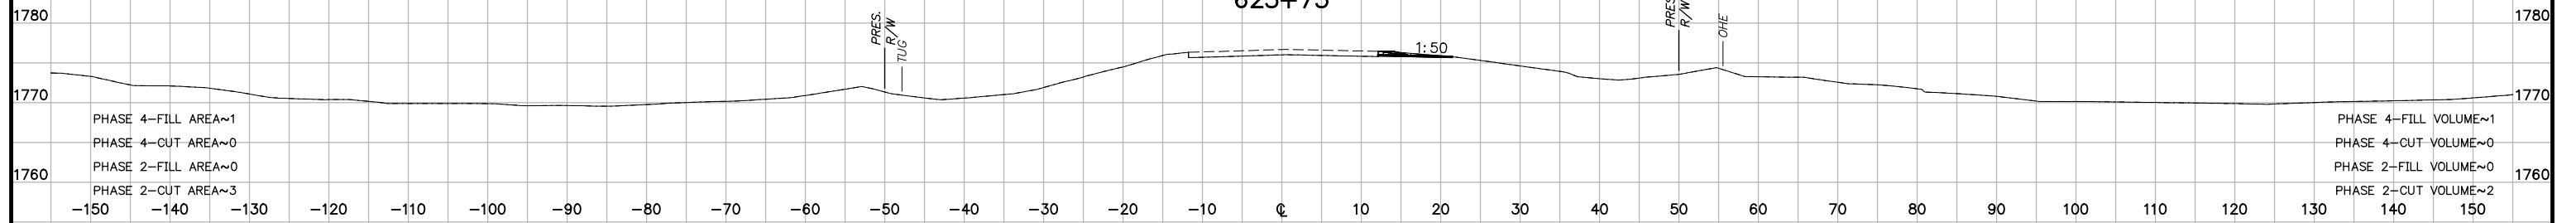


623+50

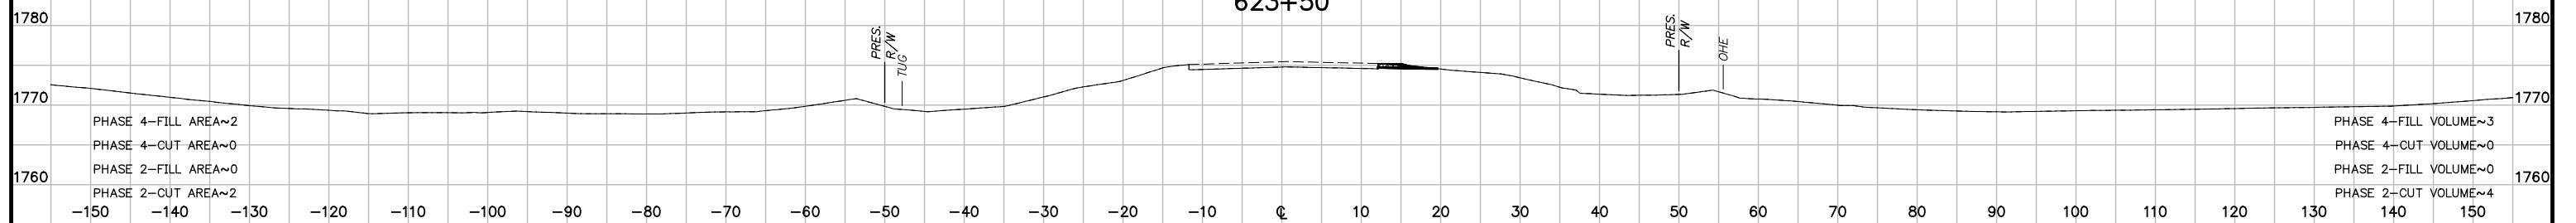


623+00

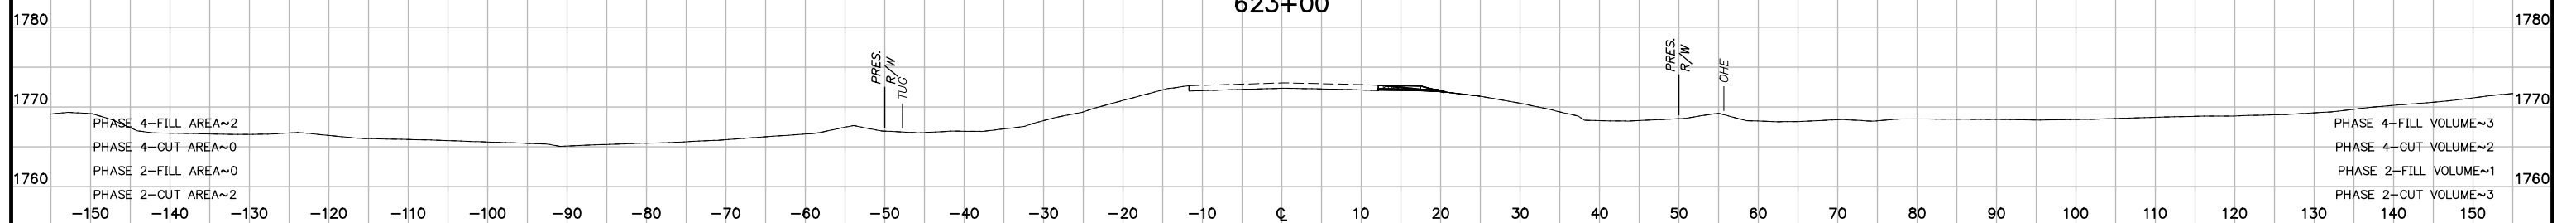

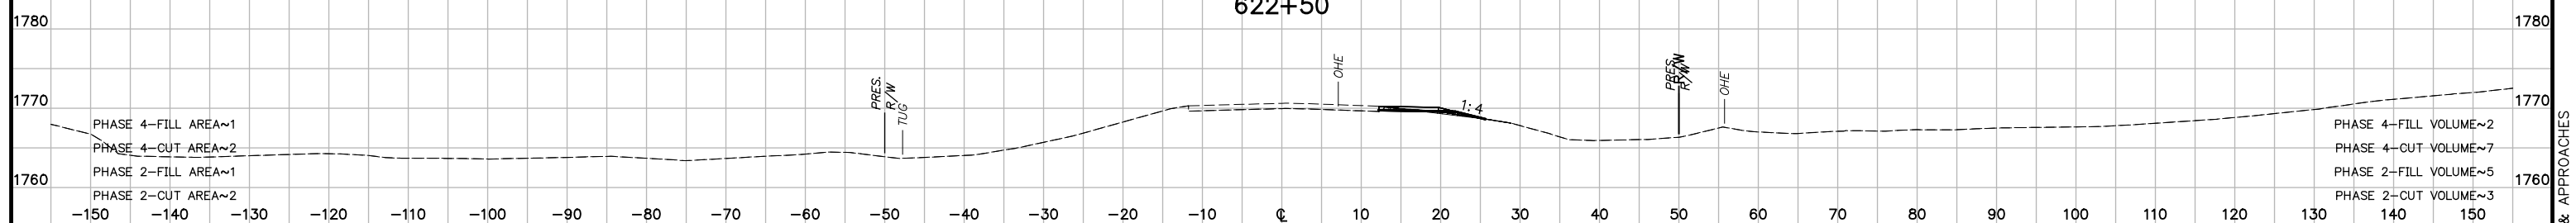

622+50

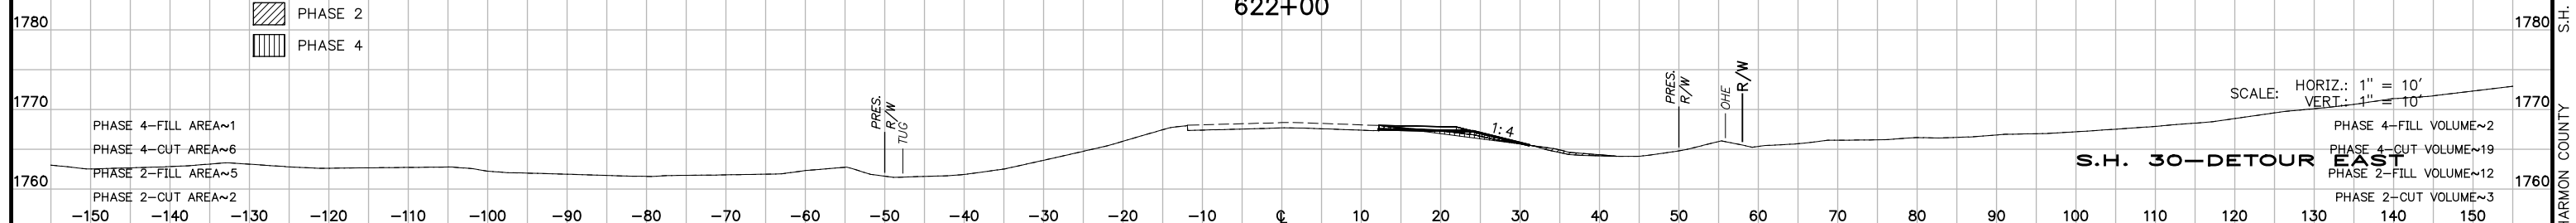

622+00



 PHASE 2
 PHASE 4

SCALE: HORIZ.: 1" = 10'
 VERT.: 1" = 10'

S.H. 30-DETOUR EAST