




Total Volume at Station 104+50.00	
Cut Area	16.91
Fill Area	32.72
Cut Vol	25.32
Fill Vol	51.64

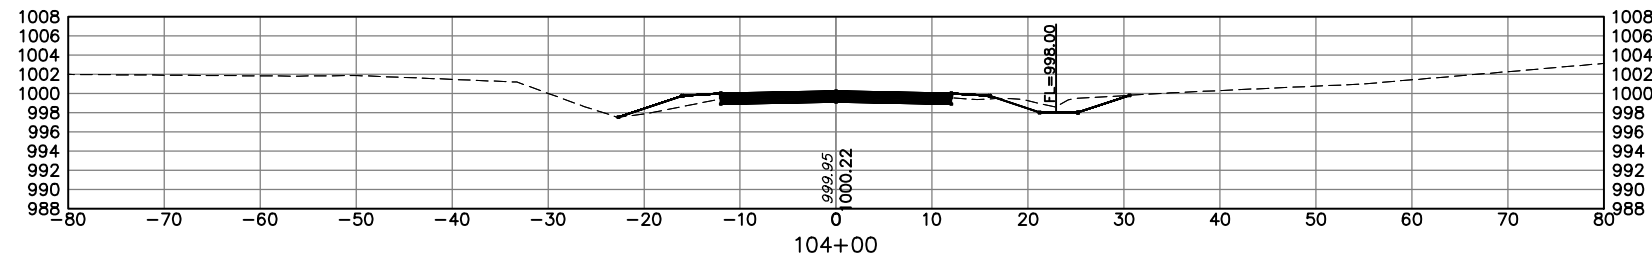

Total Volume at Station 104+00.00	
Cut Area	10.44
Fill Area	23.04
Cut Vol	9.66
Fill Vol	34.05

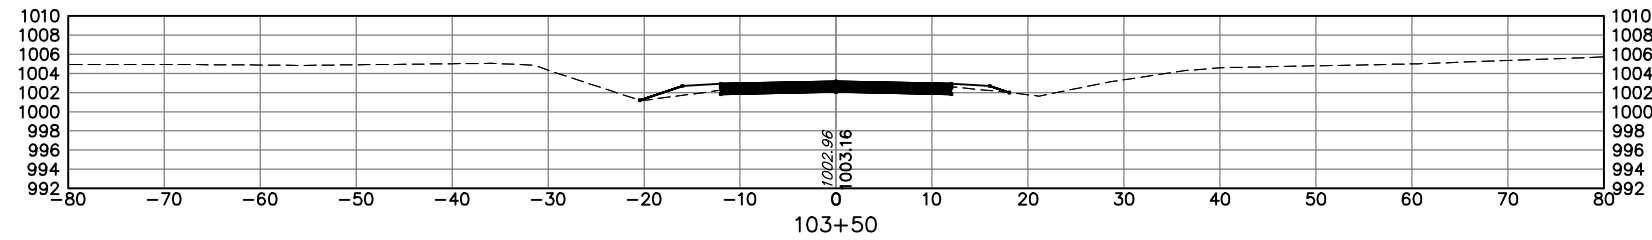

Total Volume at Station 103+50.00	
Cut Area	0.00
Fill Area	13.73
Cut Vol	0.00
Fill Vol	12.72

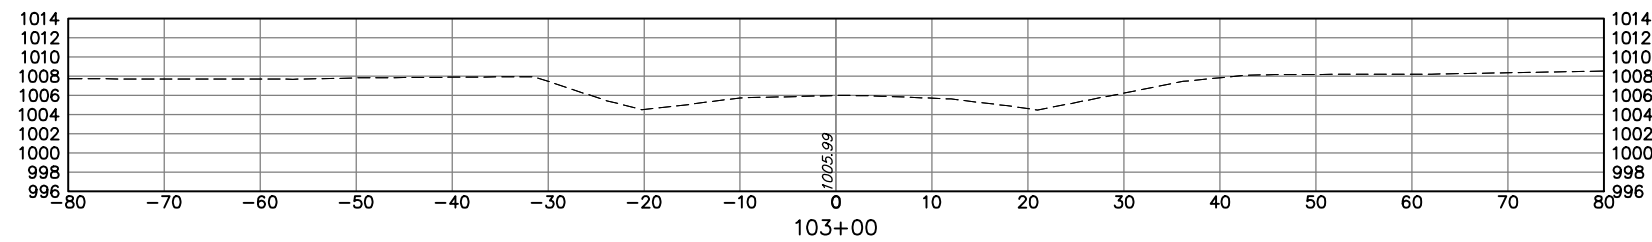

Total Volume at Station 103+00.00	
Cut Area	0.00
Fill Area	0.00
Cut Vol	0.00
Fill Vol	0.00

DESIGN	TDS	5/15	EW 18	KAY CO.
DRAWN				<b>CROSS SECTIONS</b>
CHECKED				
APPROVED	TDS	5/17		
SQUAD				
				J/P 28433(04) SHEET NO. X001