




DESCRIPTION	REVISIONS	DATE

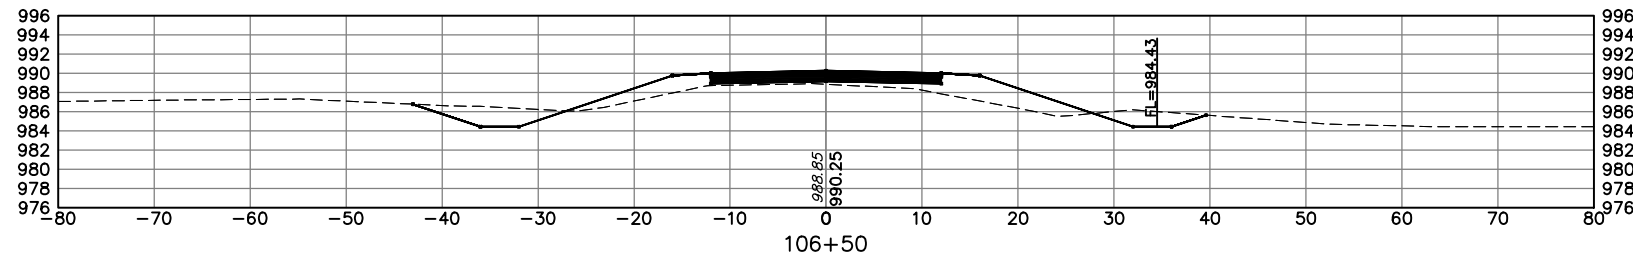


Total Volume at Station 106+50.00	
Cut Area	32.79
Fill Area	82.67
Cut Vol	54.73
Fill Vol	136.96

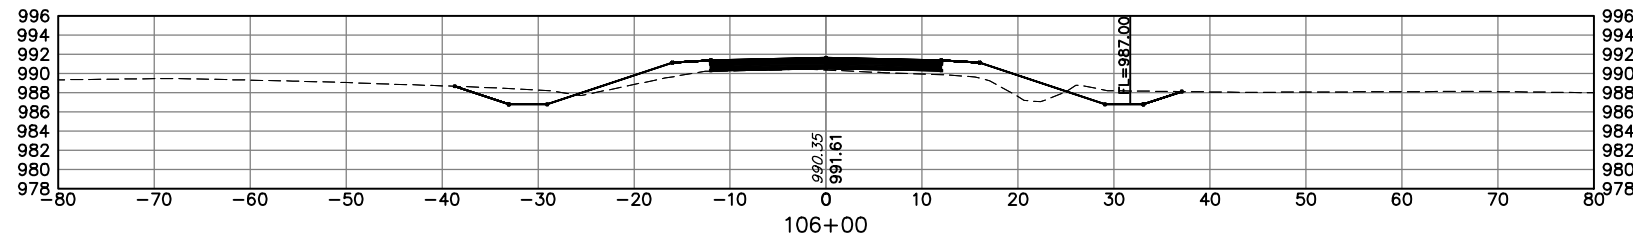

Total Volume at Station 106+00.00	
Cut Area	26.32
Fill Area	65.24
Cut Vol	35.23
Fill Vol	118.21

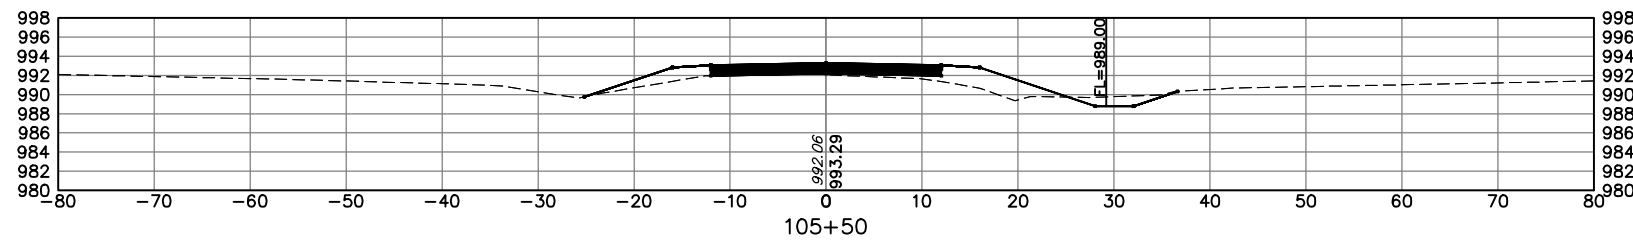

Total Volume at Station 105+50.00	
Cut Area	11.73
Fill Area	62.43
Cut Vol	18.07
Fill Vol	106.47

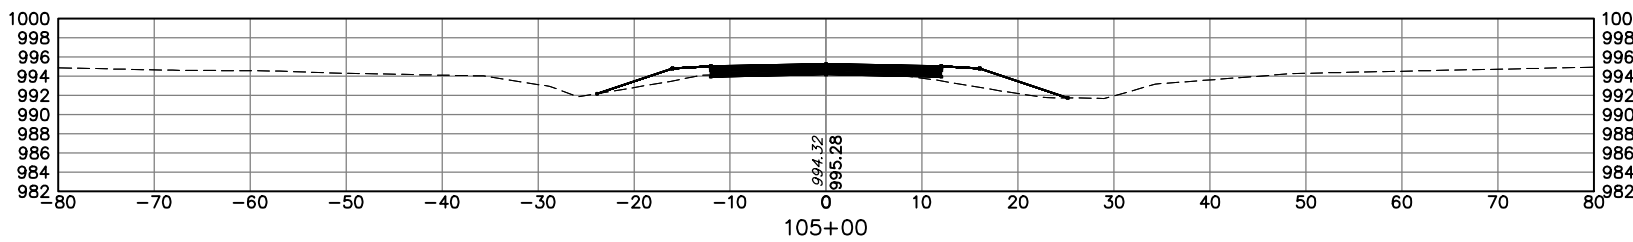

Total Volume at Station 105+00.00	
Cut Area	7.79
Fill Area	52.55
Cut Vol	22.87
Fill Vol	78.96

DESIGN	TDS	5/15	EW 18	KAY CO.
DRAWN				CROSS SECTIONS
CHECKED				
APPROVED	TDS	5/17		
SQUAD				
				J/P 28433(04) SHEET NO. X002