




Total Volume at Station 108+50.00	
Cut Area	45.34
Fill Area	104.22
Cut Vol	86.58
Fill Vol	192.74

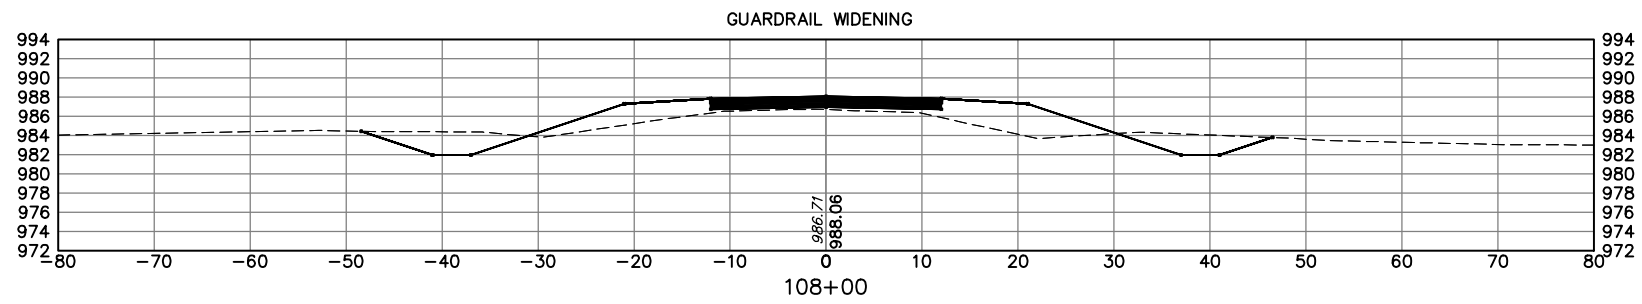

Total Volume at Station 108+00.00	
Cut Area	48.17
Fill Area	103.94
Cut Vol	116.56
Fill Vol	204.70

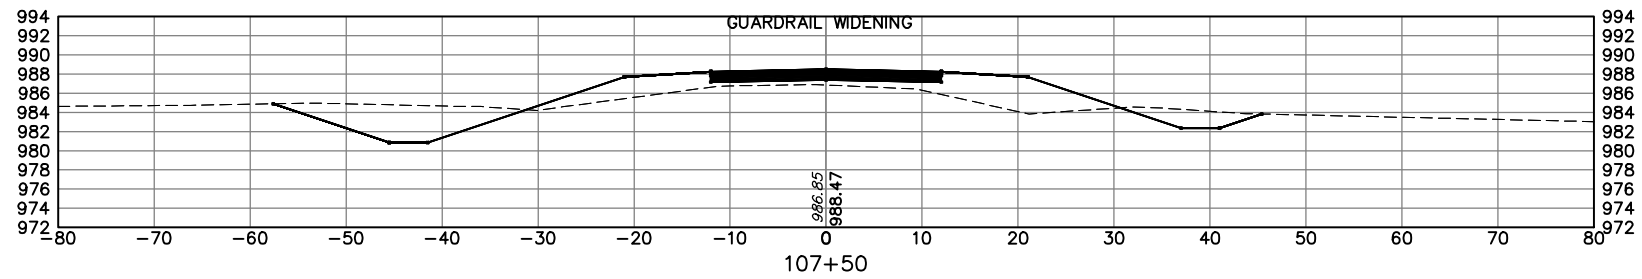

Total Volume at Station 107+50.00	
Cut Area	77.72
Fill Area	117.13
Cut Vol	111.19
Fill Vol	212.47

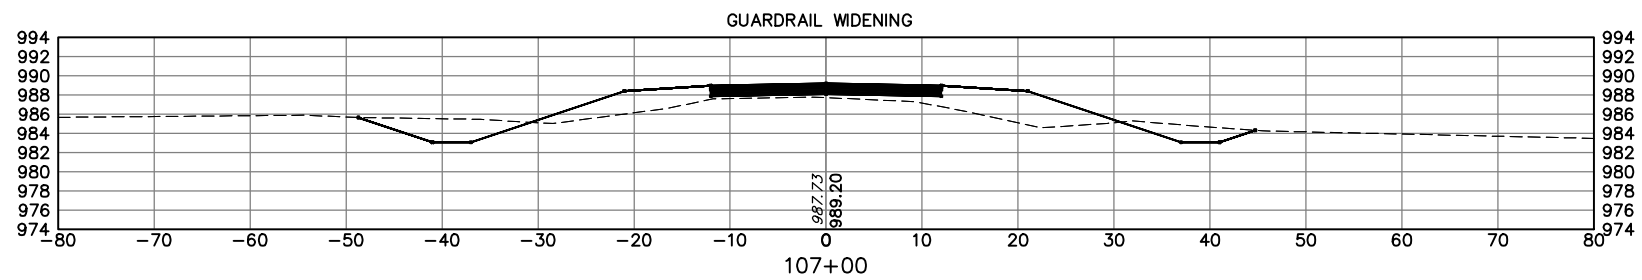

Total Volume at Station 107+00.00	
Cut Area	42.37
Fill Area	112.34
Cut Vol	69.59
Fill Vol	180.57

DESIGN	TDS	5/15	EW 18	KAY CO.
DRAWN				CROSS SECTIONS
CHECKED				
APPROVED	TDS	5/17		
SQUAD				

J/P 28433(04) SHEET NO. X003