



Total Volume at Station 112+00.00	
Cut Area	62.93
Fill Area	140.80
Cut Vol	129.01
Fill Vol	275.04

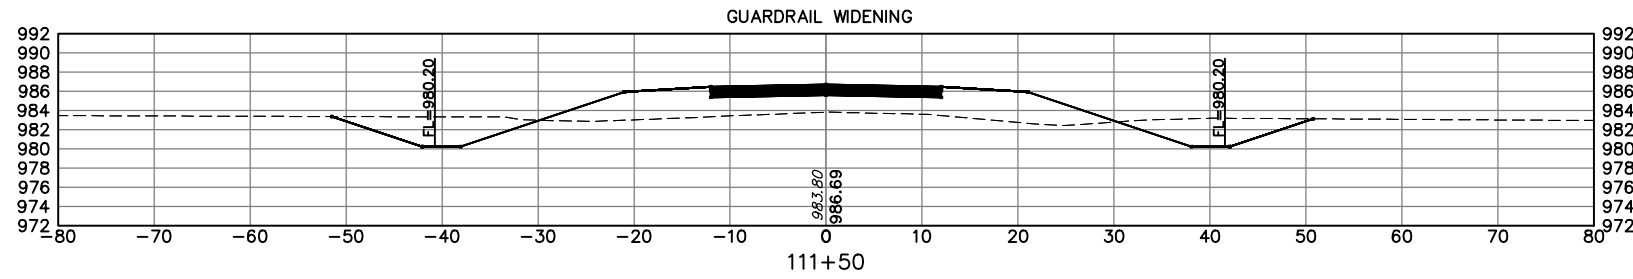

Total Volume at Station 111+50.00	
Cut Area	76.40
Fill Area	156.24
Cut Vol	154.58
Fill Vol	265.65

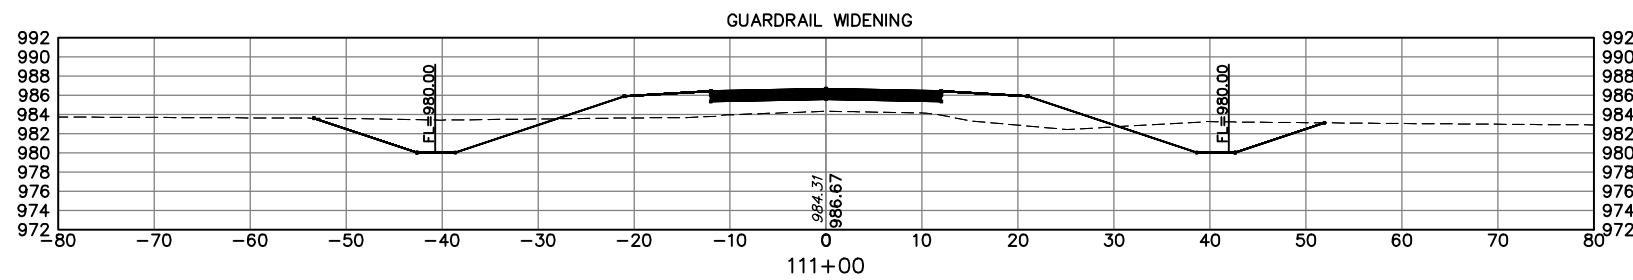

Total Volume at Station 111+00.00	
Cut Area	90.55
Fill Area	130.66
Cut Vol	160.18
Fill Vol	216.64



Total Volume at Station 110+50.00	
Cut Area	82.45
Fill Area	103.31
Cut Vol	122.41
Fill Vol	272.45

DESIGN	TDS	5/15	EW 18	CROSS SECTIONS	KAY CO.
DRAWN					
CHECKED					
APPROVED	TDS	5/17			
SQUAD					
				J/P 28433(04) SHEET NO. X004	