




Total Volume at Station 114+00.00	
Cut Area	12.24
Fill Area	187.66
Cut Vol	29.23
Fill Vol	333.83

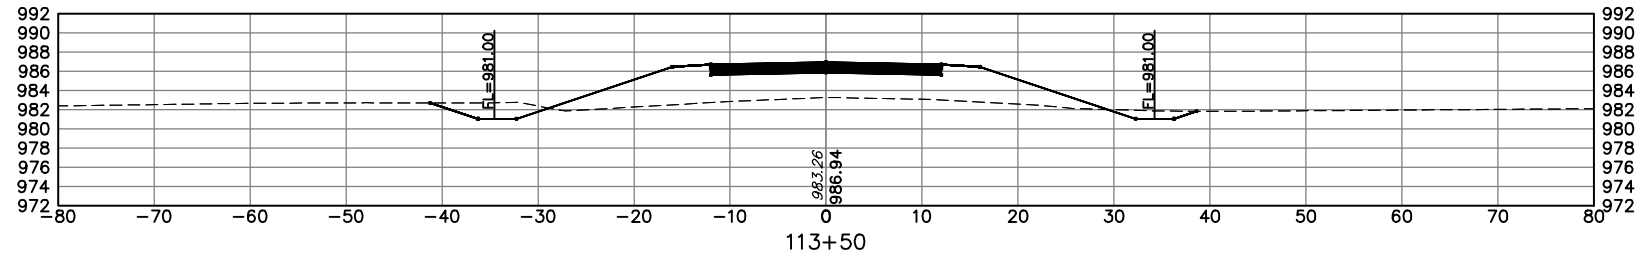

Total Volume at Station 113+50.00	
Cut Area	19.33
Fill Area	172.87
Cut Vol	50.10
Fill Vol	309.18

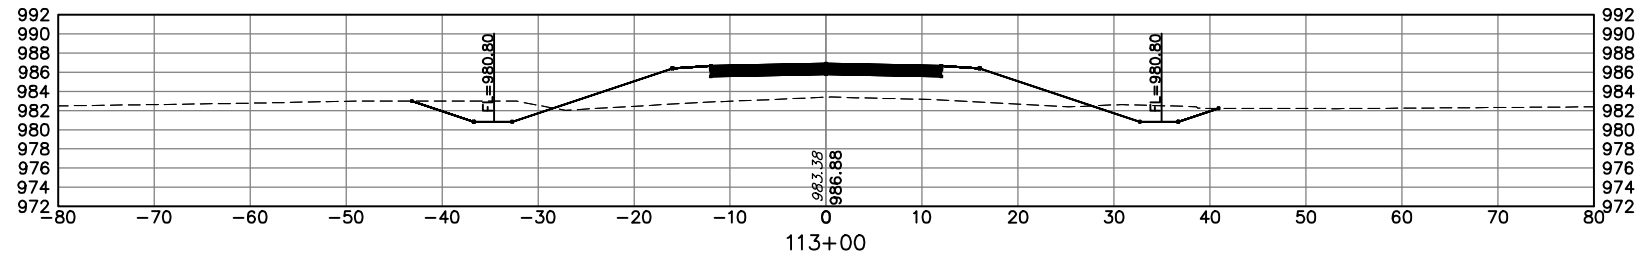

Total Volume at Station 113+00.00	
Cut Area	34.78
Fill Area	161.04
Cut Vol	80.20
Fill Vol	288.68

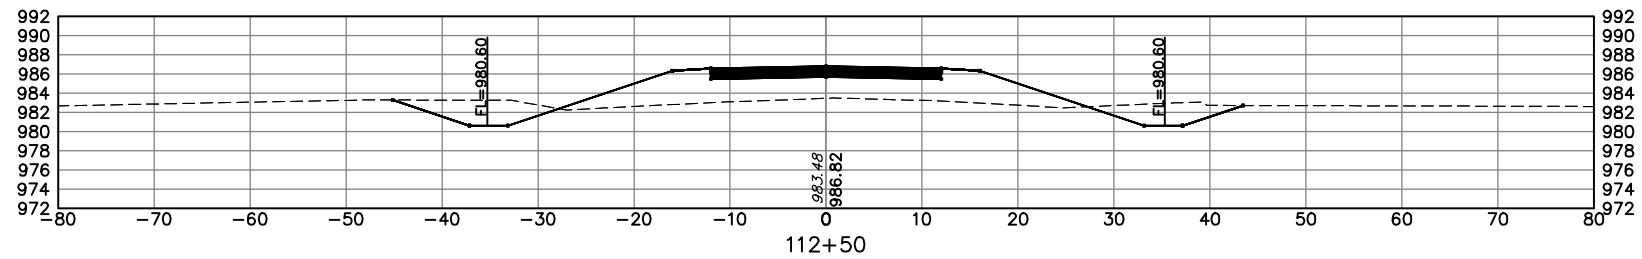

Total Volume at Station 112+50.00	
Cut Area	51.84
Fill Area	150.74
Cut Vol	106.27
Fill Vol	269.94

DESIGN	TDS	5/15	EW 18	KAY CO.
DRAWN				CROSS SECTIONS
CHECKED				
APPROVED	TDS	5/17		
SQUAD				
				J/P 28433(04) SHEET NO. X005