




DESCRIPTION	REVISIONS	DATE

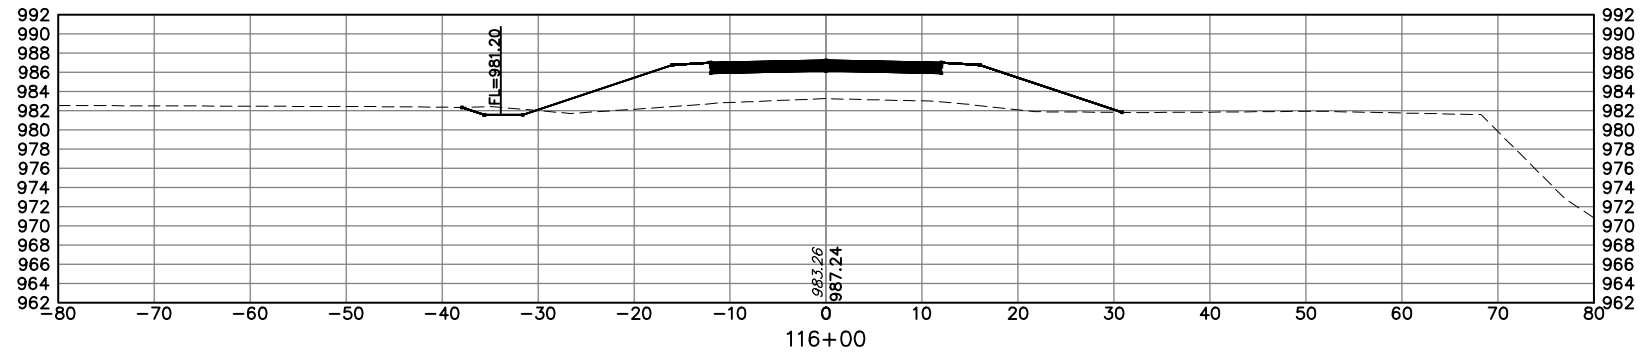


Total Volume at Station 116+00.00	
Cut Area	4.39
Fill Area	199.41
Cut Vol	15.31
Fill Vol	362.88

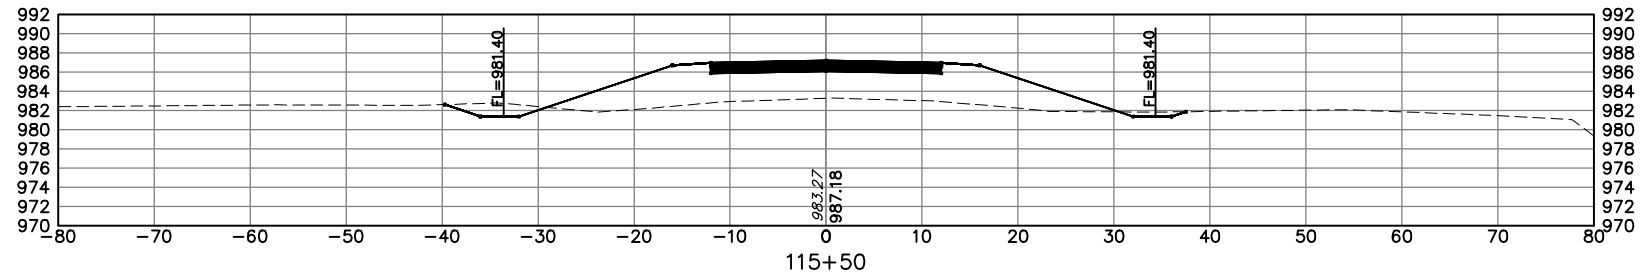

Total Volume at Station 115+50.00	
Cut Area	12.15
Fill Area	192.51
Cut Vol	18.08
Fill Vol	355.92

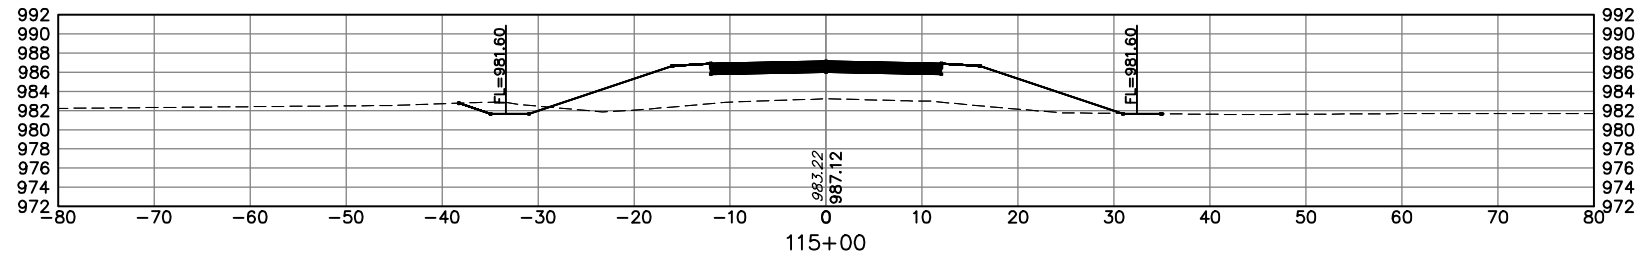

Total Volume at Station 115+00.00	
Cut Area	7.38
Fill Area	191.89
Cut Vol	14.04
Fill Vol	360.51

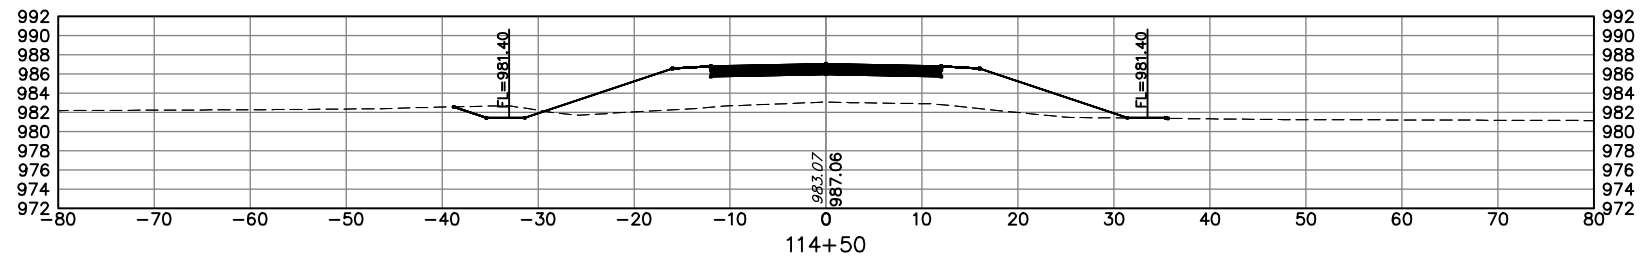

Total Volume at Station 114+50.00	
Cut Area	7.79
Fill Area	197.47
Cut Vol	18.55
Fill Vol	356.60

DESIGN	TDS	5/15	EW 18
DRAWN			
CHECKED			
APPROVED	TDS	5/17	
SQUAD			