




Total Volume at Station 118+00.00	
Cut Area	3.44
Fill Area	269.62
Cut Vol	15.44
Fill Vol	469.94

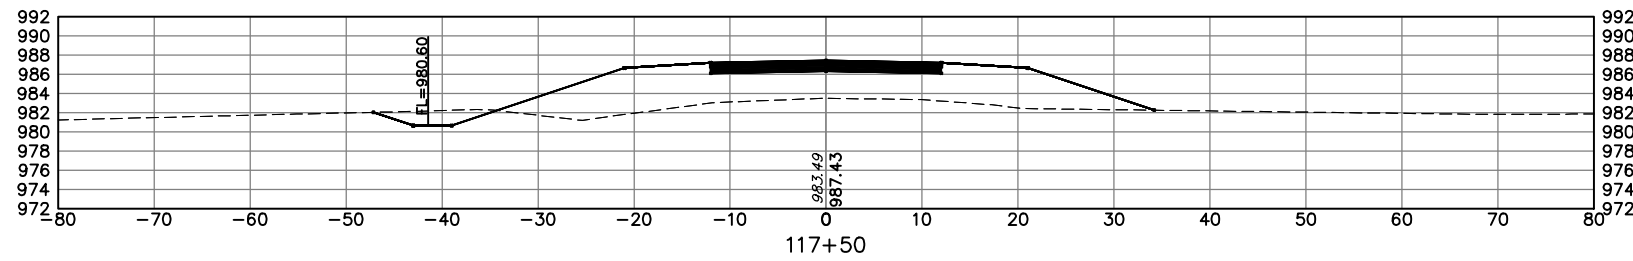

Total Volume at Station 117+50.00	
Cut Area	13.23
Fill Area	237.92
Cut Vol	23.41
Fill Vol	395.23

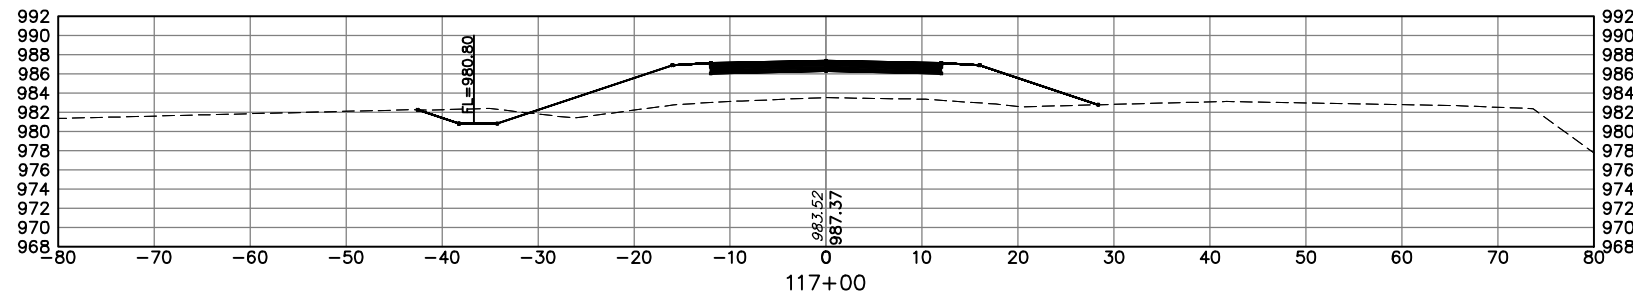

Total Volume at Station 117+00.00	
Cut Area	12.05
Fill Area	188.93
Cut Vol	19.03
Fill Vol	356.35

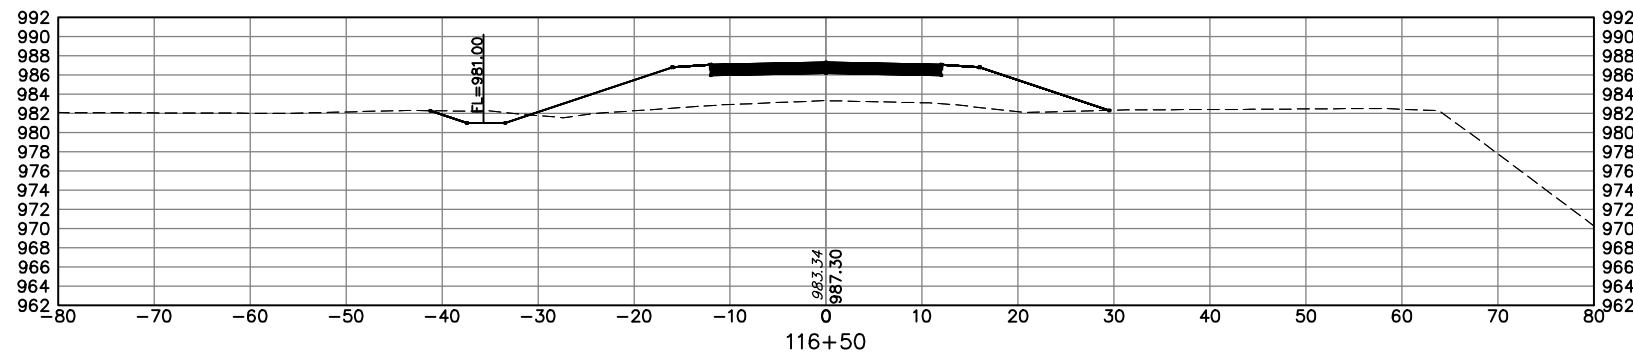

Total Volume at Station 116+50.00	
Cut Area	8.50
Fill Area	195.93
Cut Vol	11.93
Fill Vol	366.06