




Total Volume at Station 120+00.00	
Cut Area	17.09
Fill Area	333.06
Cut Vol	35.79
Fill Vol	586.67

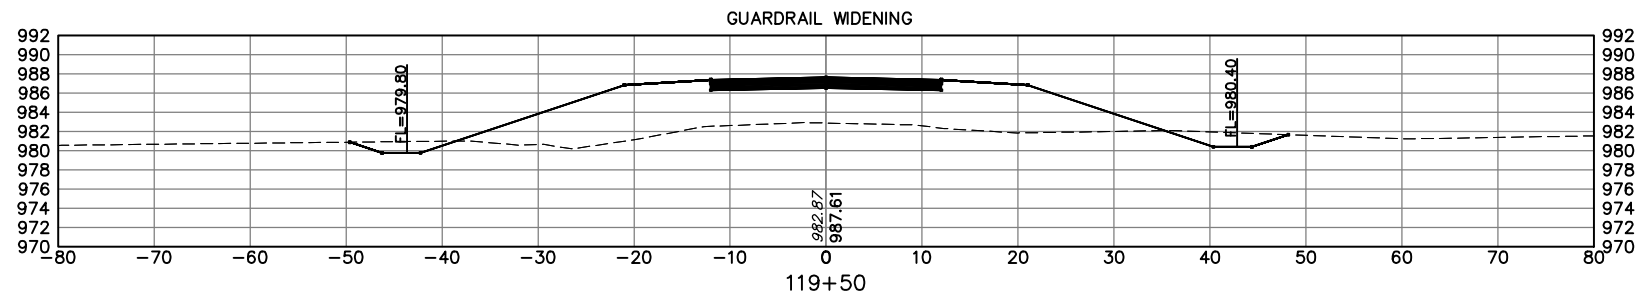

Total Volume at Station 119+50.00	
Cut Area	21.56
Fill Area	300.54
Cut Vol	43.74
Fill Vol	551.69

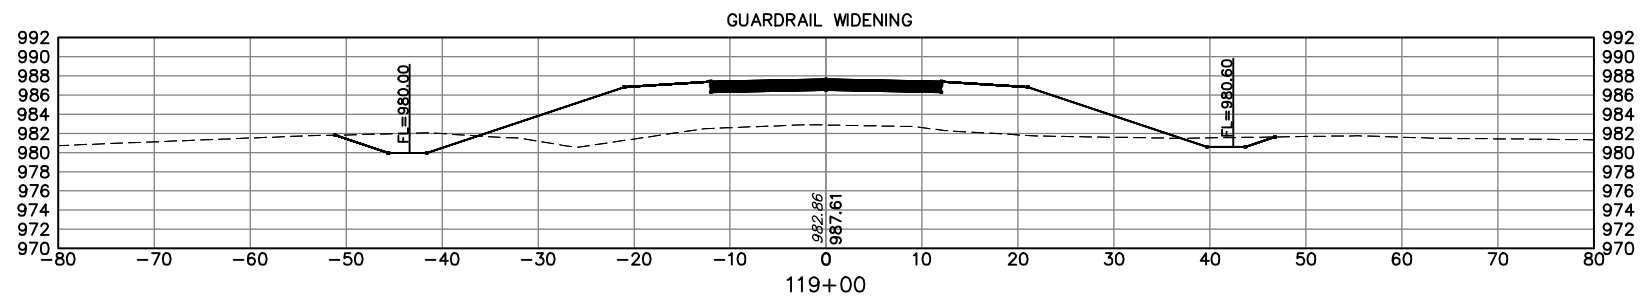

Total Volume at Station 119+00.00	
Cut Area	25.68
Fill Area	295.29
Cut Vol	37.79
Fill Vol	543.36

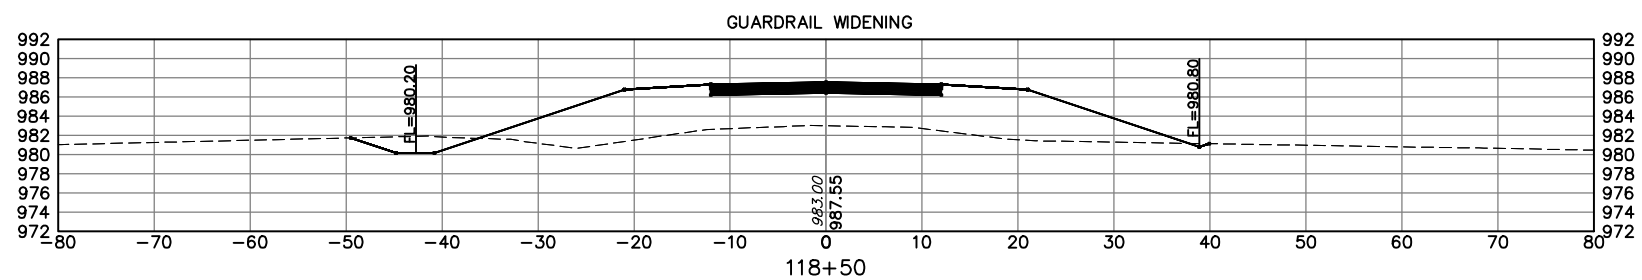

Total Volume at Station 118+50.00	
Cut Area	15.13
Fill Area	291.54
Cut Vol	17.20
Fill Vol	519.59

DESIGN	TDS	5/15	EW 18	KAY CO.
DRAWN				CROSS SECTIONS
CHECKED				
APPROVED	TDS	5/17		
SQUAD				
				J/P 28433(04) SHEET NO. X008