



Total Volume at Station 121+50.00	
Cut Area	110.10
Fill Area	224.25
Cut Vol	110.61
Fill Vol	449.33

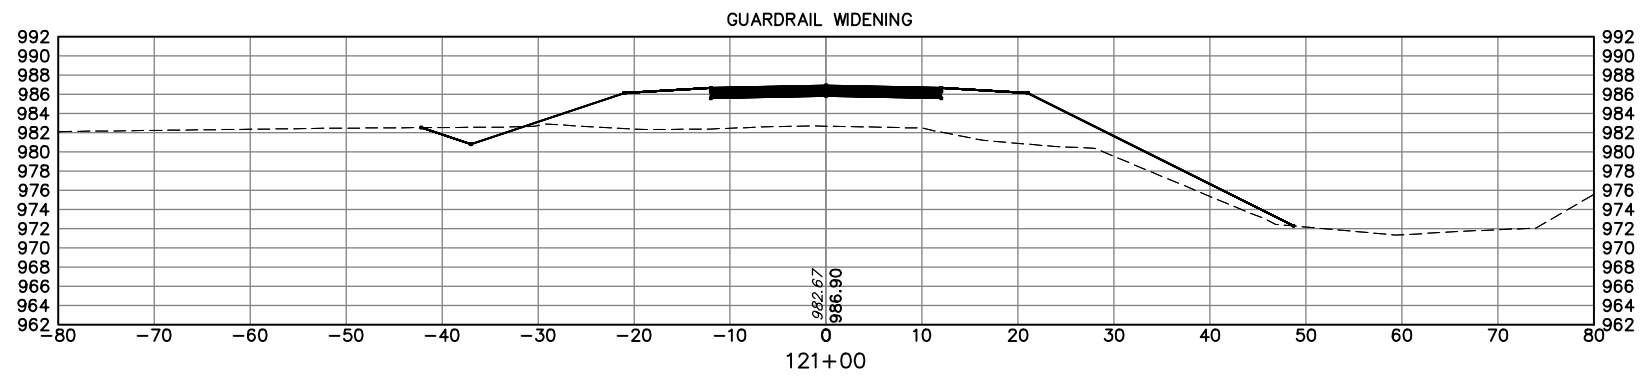

Total Volume at Station 121+00.00	
Cut Area	9.35
Fill Area	261.03
Cut Vol	8.66
Fill Vol	698.23

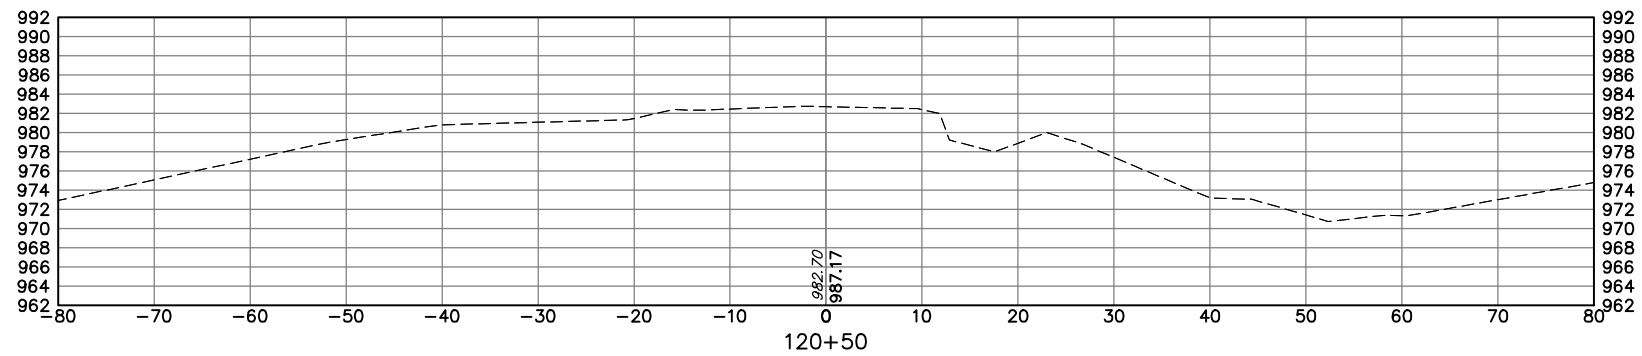

Total Volume at Station 120+50.00	
Cut Area	0.00
Fill Area	493.06
Cut Vol	15.83
Fill Vol	764.92

DESIGN	TDS	5/15	EW 18	KAY CO.
DRAWN				CROSS SECTIONS
CHECKED				
APPROVED	TDS	5/17		
SQUAD				
				J/P 28433(04) SHEET NO. X009