




Total Volume at Station 123+50.00	
Cut Area	40.42
Fill Area	15.09
Cut Vol	123.94
Fill Vol	57.97

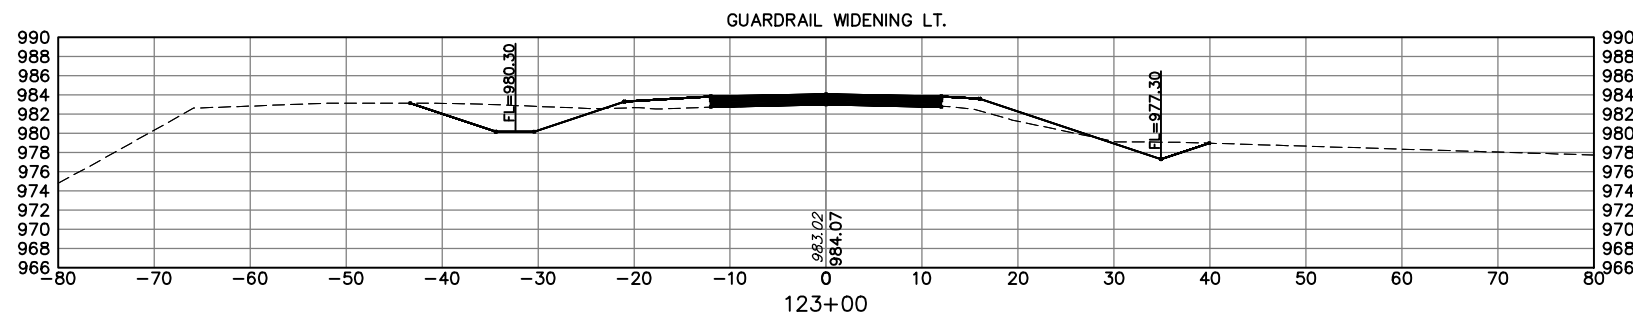

Total Volume at Station 123+00.00	
Cut Area	93.44
Fill Area	47.52
Cut Vol	165.94
Fill Vol	157.32

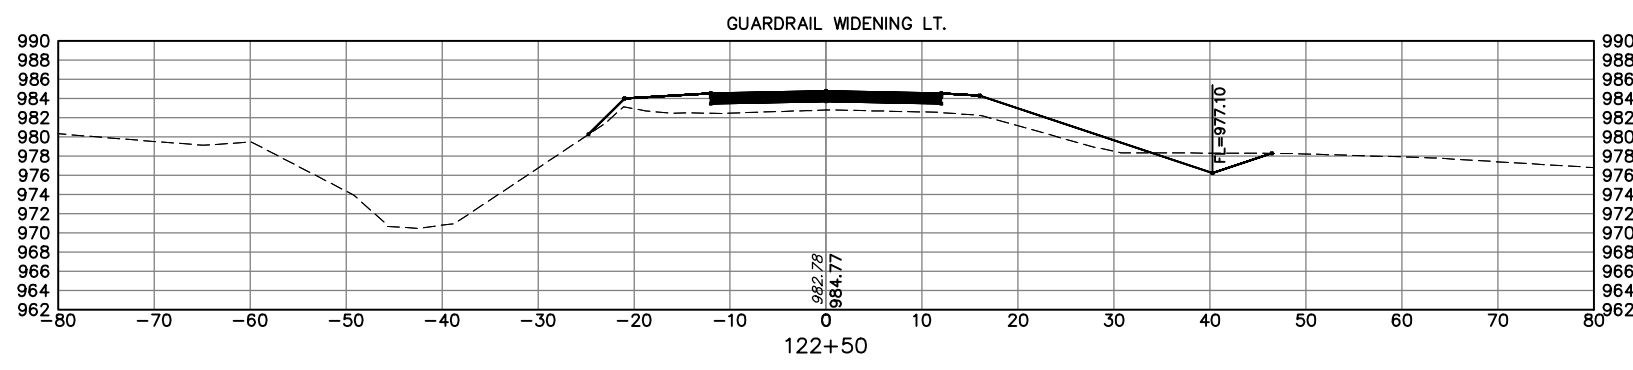

Total Volume at Station 122+50.00	
Cut Area	85.78
Fill Area	122.39
Cut Vol	140.51
Fill Vol	413.42

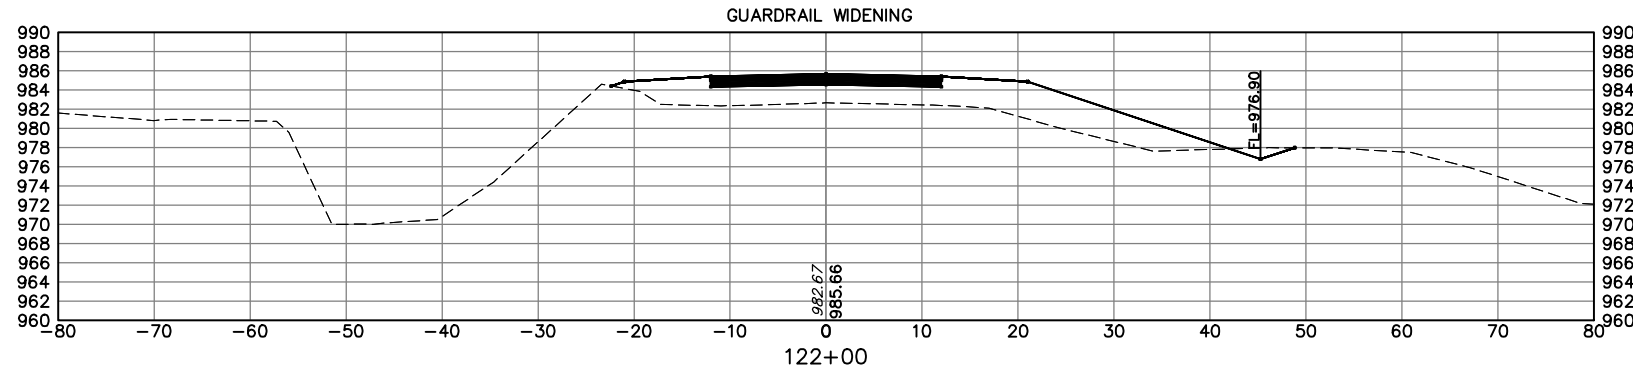

Total Volume at Station 122+00.00	
Cut Area	65.97
Fill Area	324.10
Cut Vol	163.04
Fill Vol	507.73

DESIGN	TDS	5/15	EW 18	<b>CROSS SECTIONS</b>	KAY CO.
DRAWN					
CHECKED					
APPROVED	TDS	5/17			
SQUAD					