




Total Volume at Station 125+00.00	
Cut Area	0.00
Fill Area	0.00
Cut Vol	6.27
Fill Vol	3.18

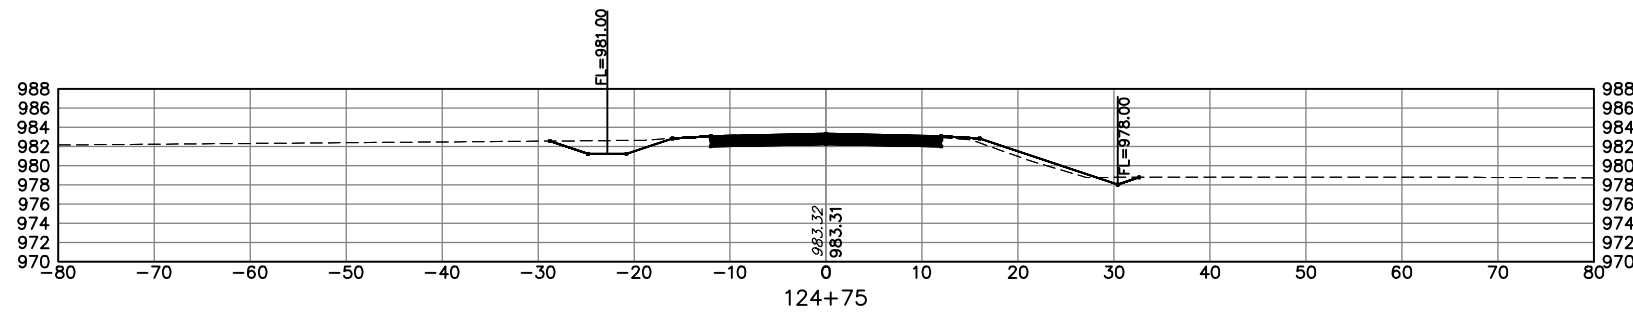

Total Volume at Station 124+75.00	
Cut Area	13.54
Fill Area	6.87
Cut Vol	13.06
Fill Vol	6.39

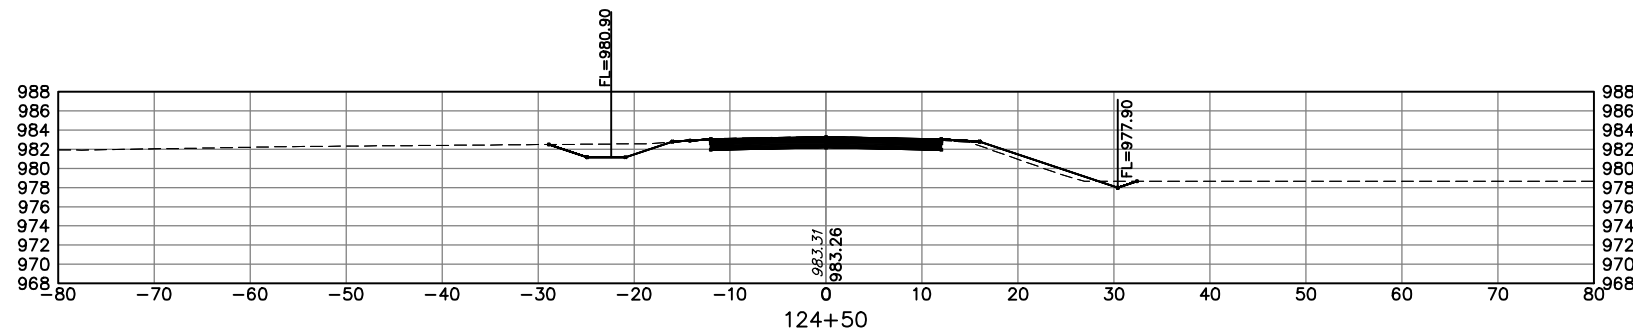

Total Volume at Station 124+50.00	
Cut Area	14.68
Fill Area	6.93
Cut Vol	43.38
Fill Vol	9.57

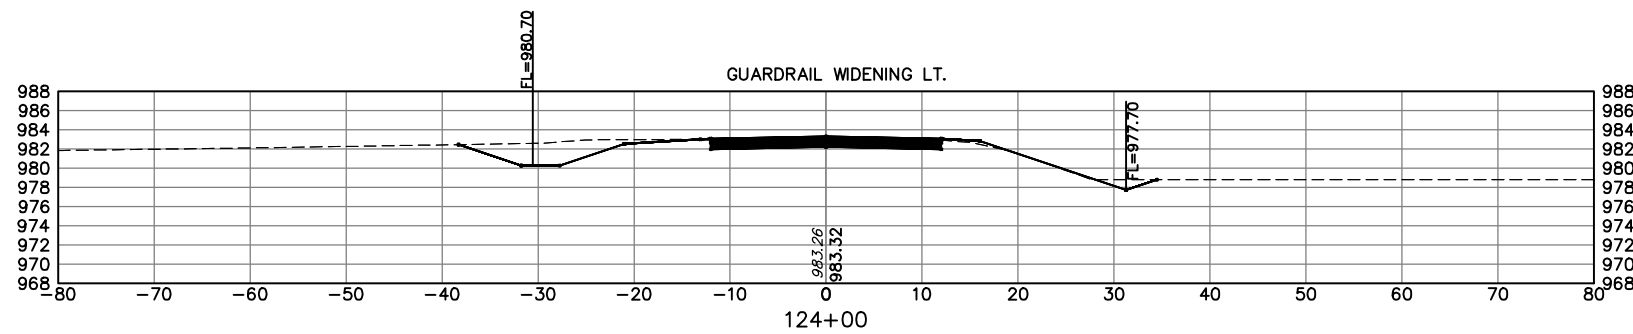

Total Volume at Station 124+00.00	
Cut Area	32.17
Fill Area	3.41
Cut Vol	67.21
Fill Vol	17.12

DESIGN	TDS	5/15	EW 18	KAY CO.
DRAWN				CROSS SECTIONS
CHECKED				
APPROVED	TDS	5/17		
SQUAD				
				J/P 28433(04) SHEET NO. X011