


PLAN  
SCALE 1" = 5'

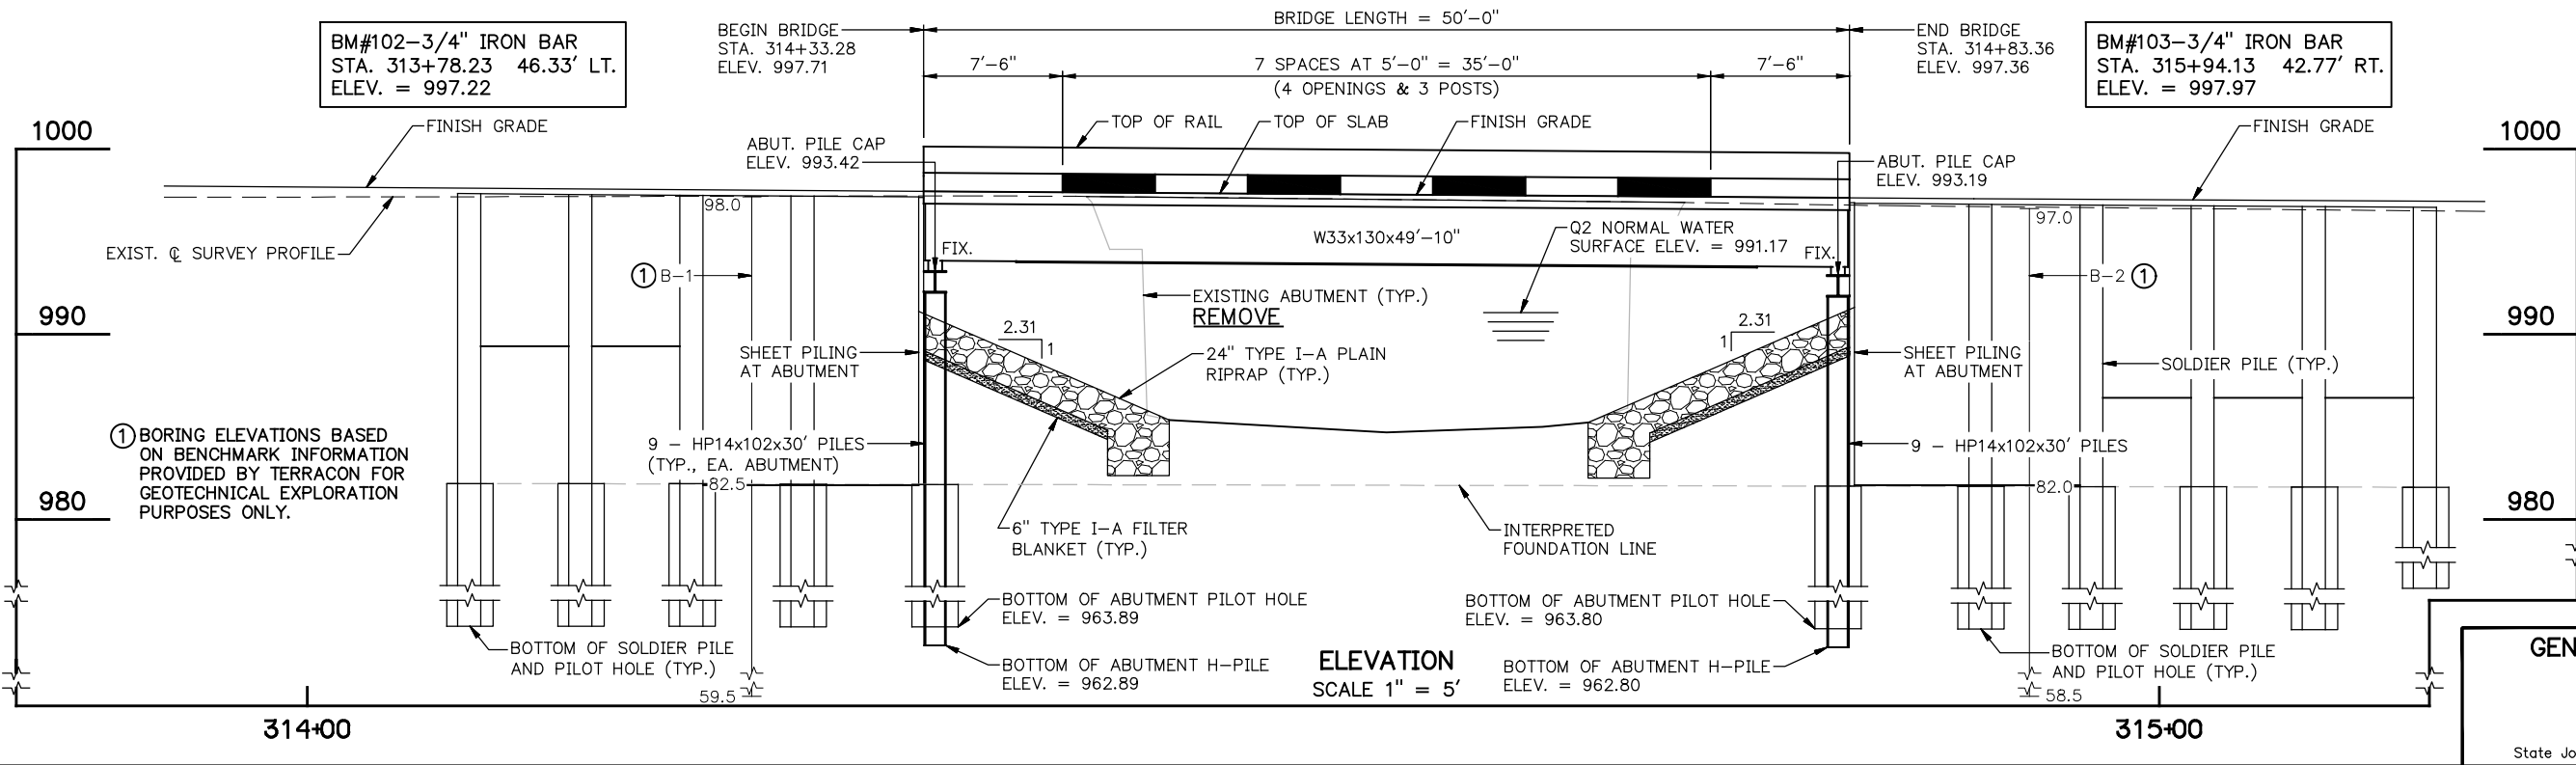

ELEVATION  
SCALE 1" = 5'

NOTES:  
SEE SHEET NO. 27 FOR DESIGN DATA, FINISH GRADE DATA, FOUNDATION DATA, HYDRAULIC DATA, RIPRAP DETAILS, SUMMARY OF QUANTITIES AND INDEX OF SHEETS.

CONST. ONE (1) 50' STEEL GIRDER SPAN; 26'-0" CLR. RDWY. W/ CONCRETE TRAFFIC RAILS (TR3) SKEWED 30° LF.

**GENERAL PLAN AND ELEVATION (BRIDGE "B")**  
(SHEET 1 OF 2)  
SURVEY STA. 314+58.28  
State Job No. 28312(04) Sheet No. 26

LOGAN COUNTY S.H. 74D