


NOTE:
SEE SHEET 43 FOR SOLDIER PILE ELEVATIONS AND SHEET PILE ELEVATIONS AND LENGTHS.

PLAN
SCALE 1" = 20'

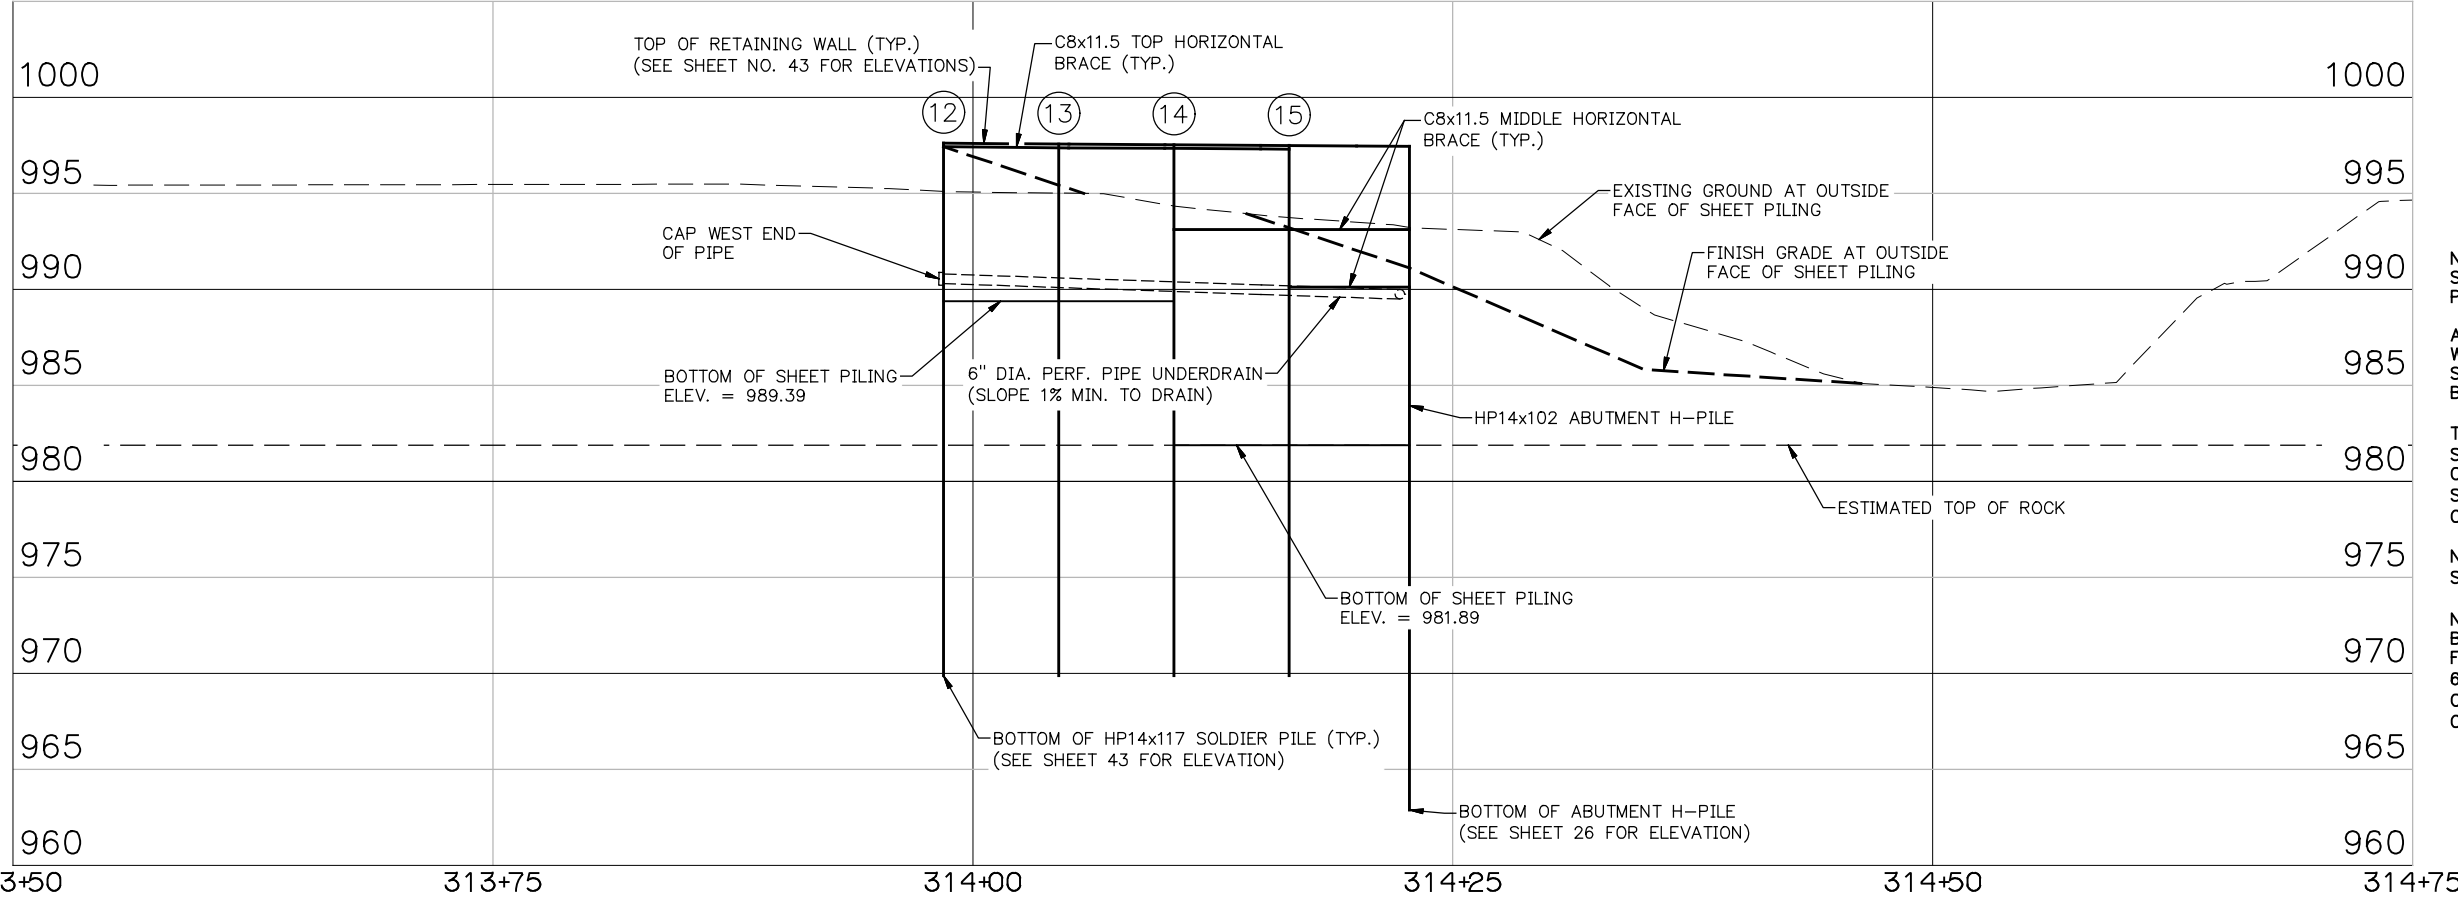

BM#103-3/4" IRON BAR
STA. 315+94.13 42.77' RT.
ELEV. = 997.97

BM#102-3/4" IRON BAR
STA. 313+78.23 46.33' LT.
ELEV. = 997.22

NOTES:
SEE SHEET 43 FOR SOLDIER PILE ELEVATIONS AND SHEET PILE ELEVATIONS AND LENGTHS.

ASPHALT SHOULDER WIDENING SHALL BE IN ACCORDANCE WITH THE ROADWAY PLANS AND DETAILS SHOWN ON THIS SHEET. ALL COSTS OF ASPHALT SHOULDER WIDENING SHALL BE INCLUDED IN THE ROADWAY PAY ITEMS.

THE 6" CONCRETE CURBS SHALL BE CONSTRUCTED AS SHOWN ON THIS SHEET. ALL COSTS TO CONSTRUCT THE 6" CONCRETE CURBS INCLUDING CONCRETE AND REINFORCING STEEL SHALL BE INCLUDED IN THE PRICE BID FOR "CLASS C CONCRETE".

NOTE (1):
SEE 6" CONCRETE CURB DETAIL ON SHEET NO. 41.

NOTE (2):
BETWEEN OUTSIDE EDGE OF ASPHALT SHOULDER AND INSIDE FACE OF SHEET PILE OF THE RETAINING WALL, CONSTRUCT 6" CONCRETE BASE OVER AREA OUTLINED BY CURBING. COST TO BE INCLUDED IN PRICE BID FOR "CLASS AA CONCRETE".

ELEVATION (OUTSIDE FACE) - RETAINING WALL
(STATIONING MEASURED ALONG OUTSIDE FACE)
SCALE HORIZ. 1" = 20'
SCALE VERT. 1" = 20'

GENERAL PLAN AND ELEVATION
(RETAINING WALL "B")