


OKLAHOMA DEPARTMENT OF TRANSPORTATION				
FED. ROAD DIST. NO.	STATE	PROJ. NO.	FISCAL YEAR	TOTAL SHEETS
6	OKLA.			
DESCRIPTION		REVISIONS		DATE

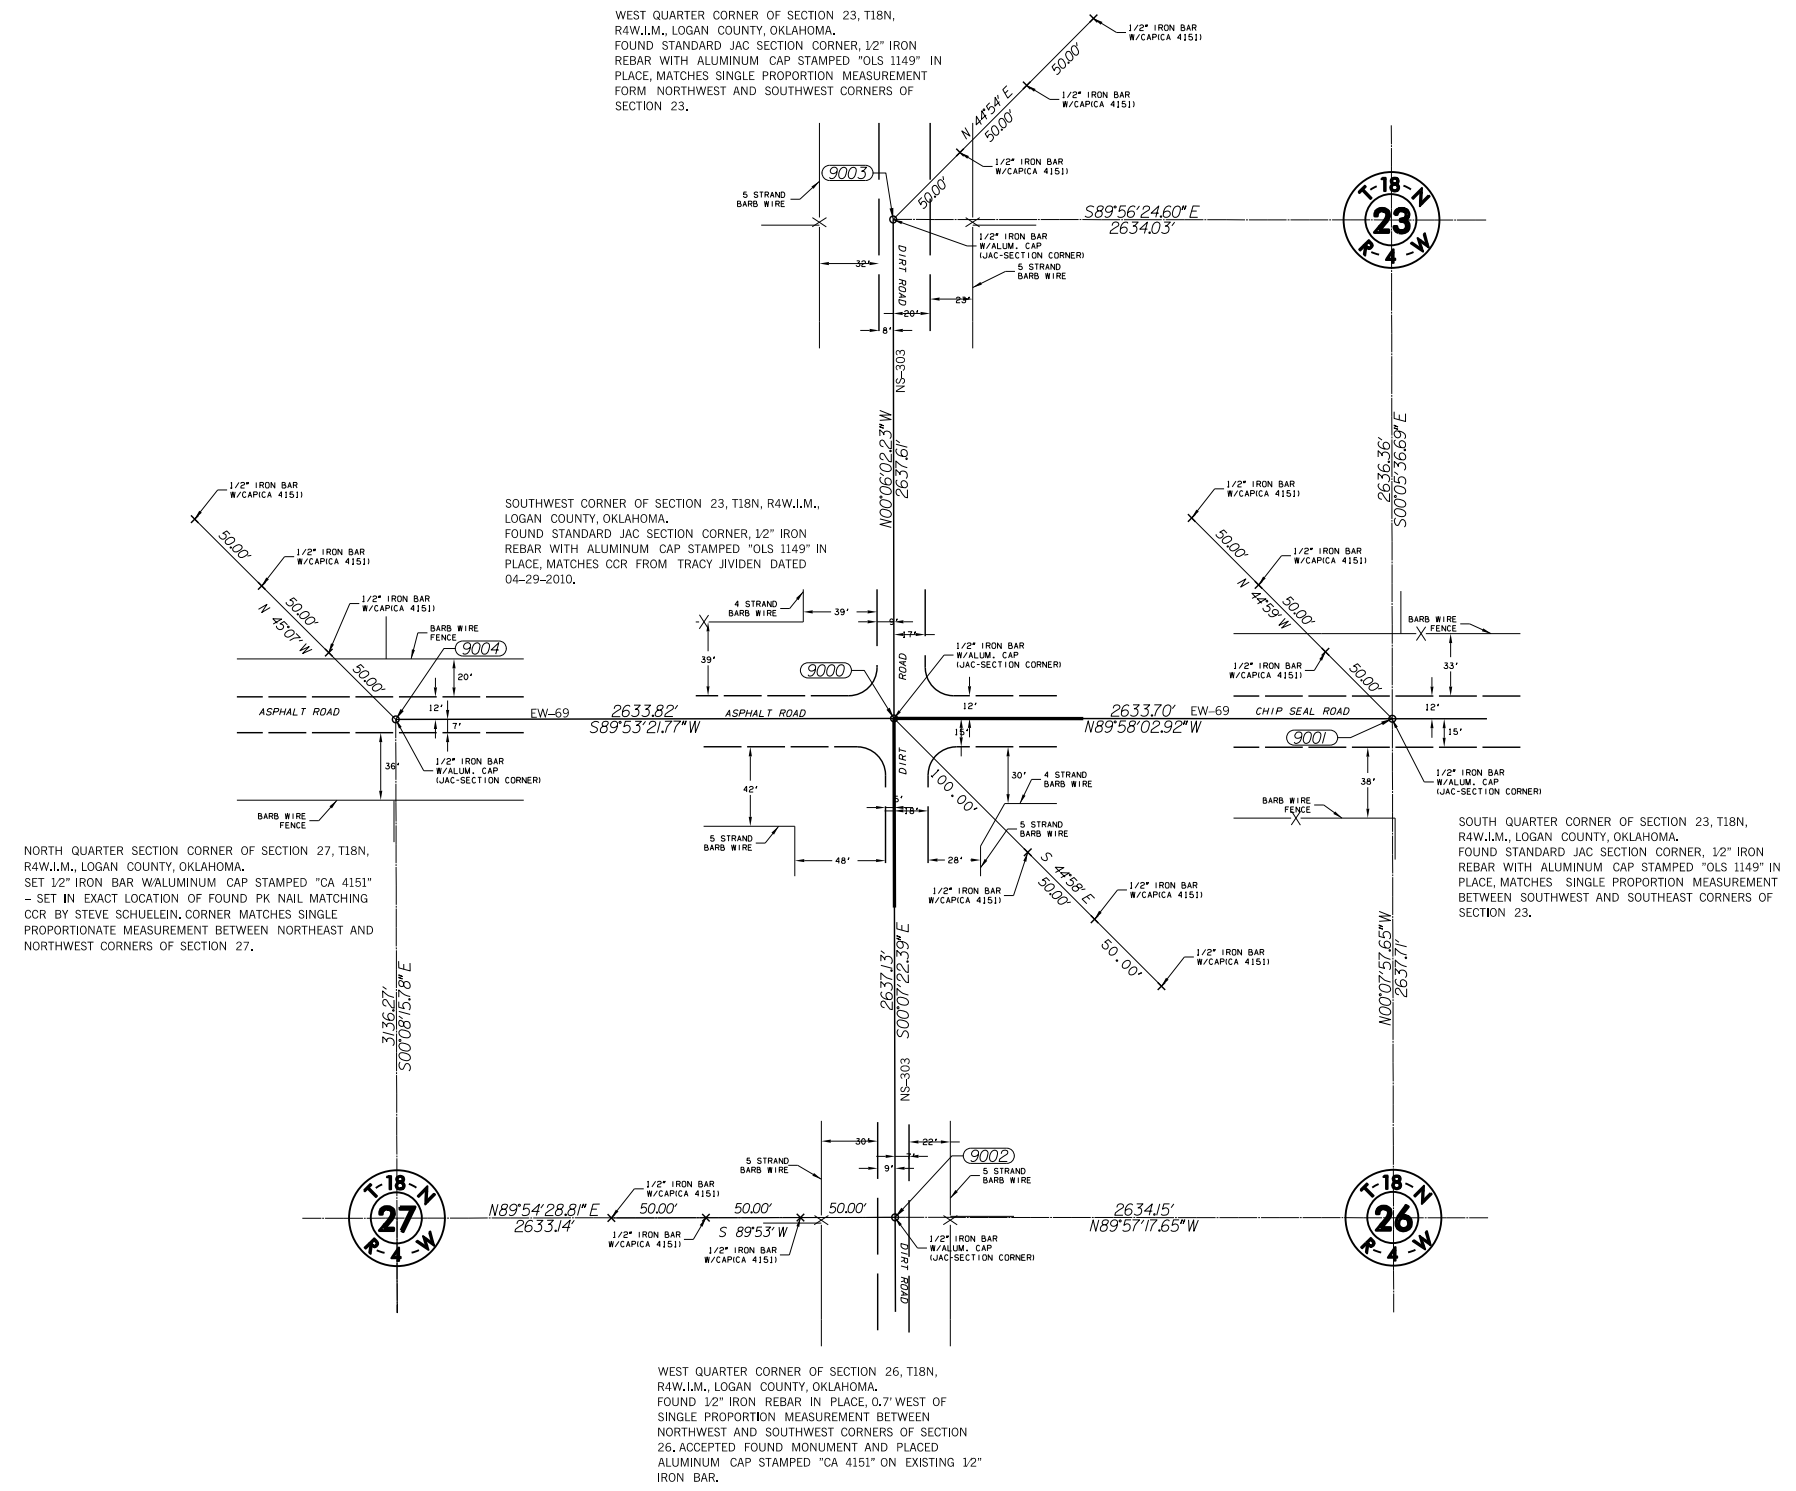

SCALE:
1" = 500'

NOTE: REFERENCE'S SHOWN ARE NOT TO SCALE.

PLS	SJ	OKLAHOMA DEPARTMENT OF TRANSPORTATION SURVEY DIVISION
DRAWN	R/W	
CHECKED		
APPROVED		
CREW	JVIDEN&CO.	
		SURVEY DATA SHEET
		SWO 4938(1) PROJECT NO. 28312(04) SHEET NO. SD14