



| OKLAHOMA DEPARTMENT OF TRANSPORTATION | | | | | |
|---------------------------------------|-------|-----------|-------------|-----------|--------------|
| FED. ROAD DIST. NO. | STATE | PROJ. NO. | FISCAL YEAR | SHEET NO. | TOTAL SHEETS |
| | OKLA. | | | | |
| DESCRIPTION | | | REVISIONS | DATE | |

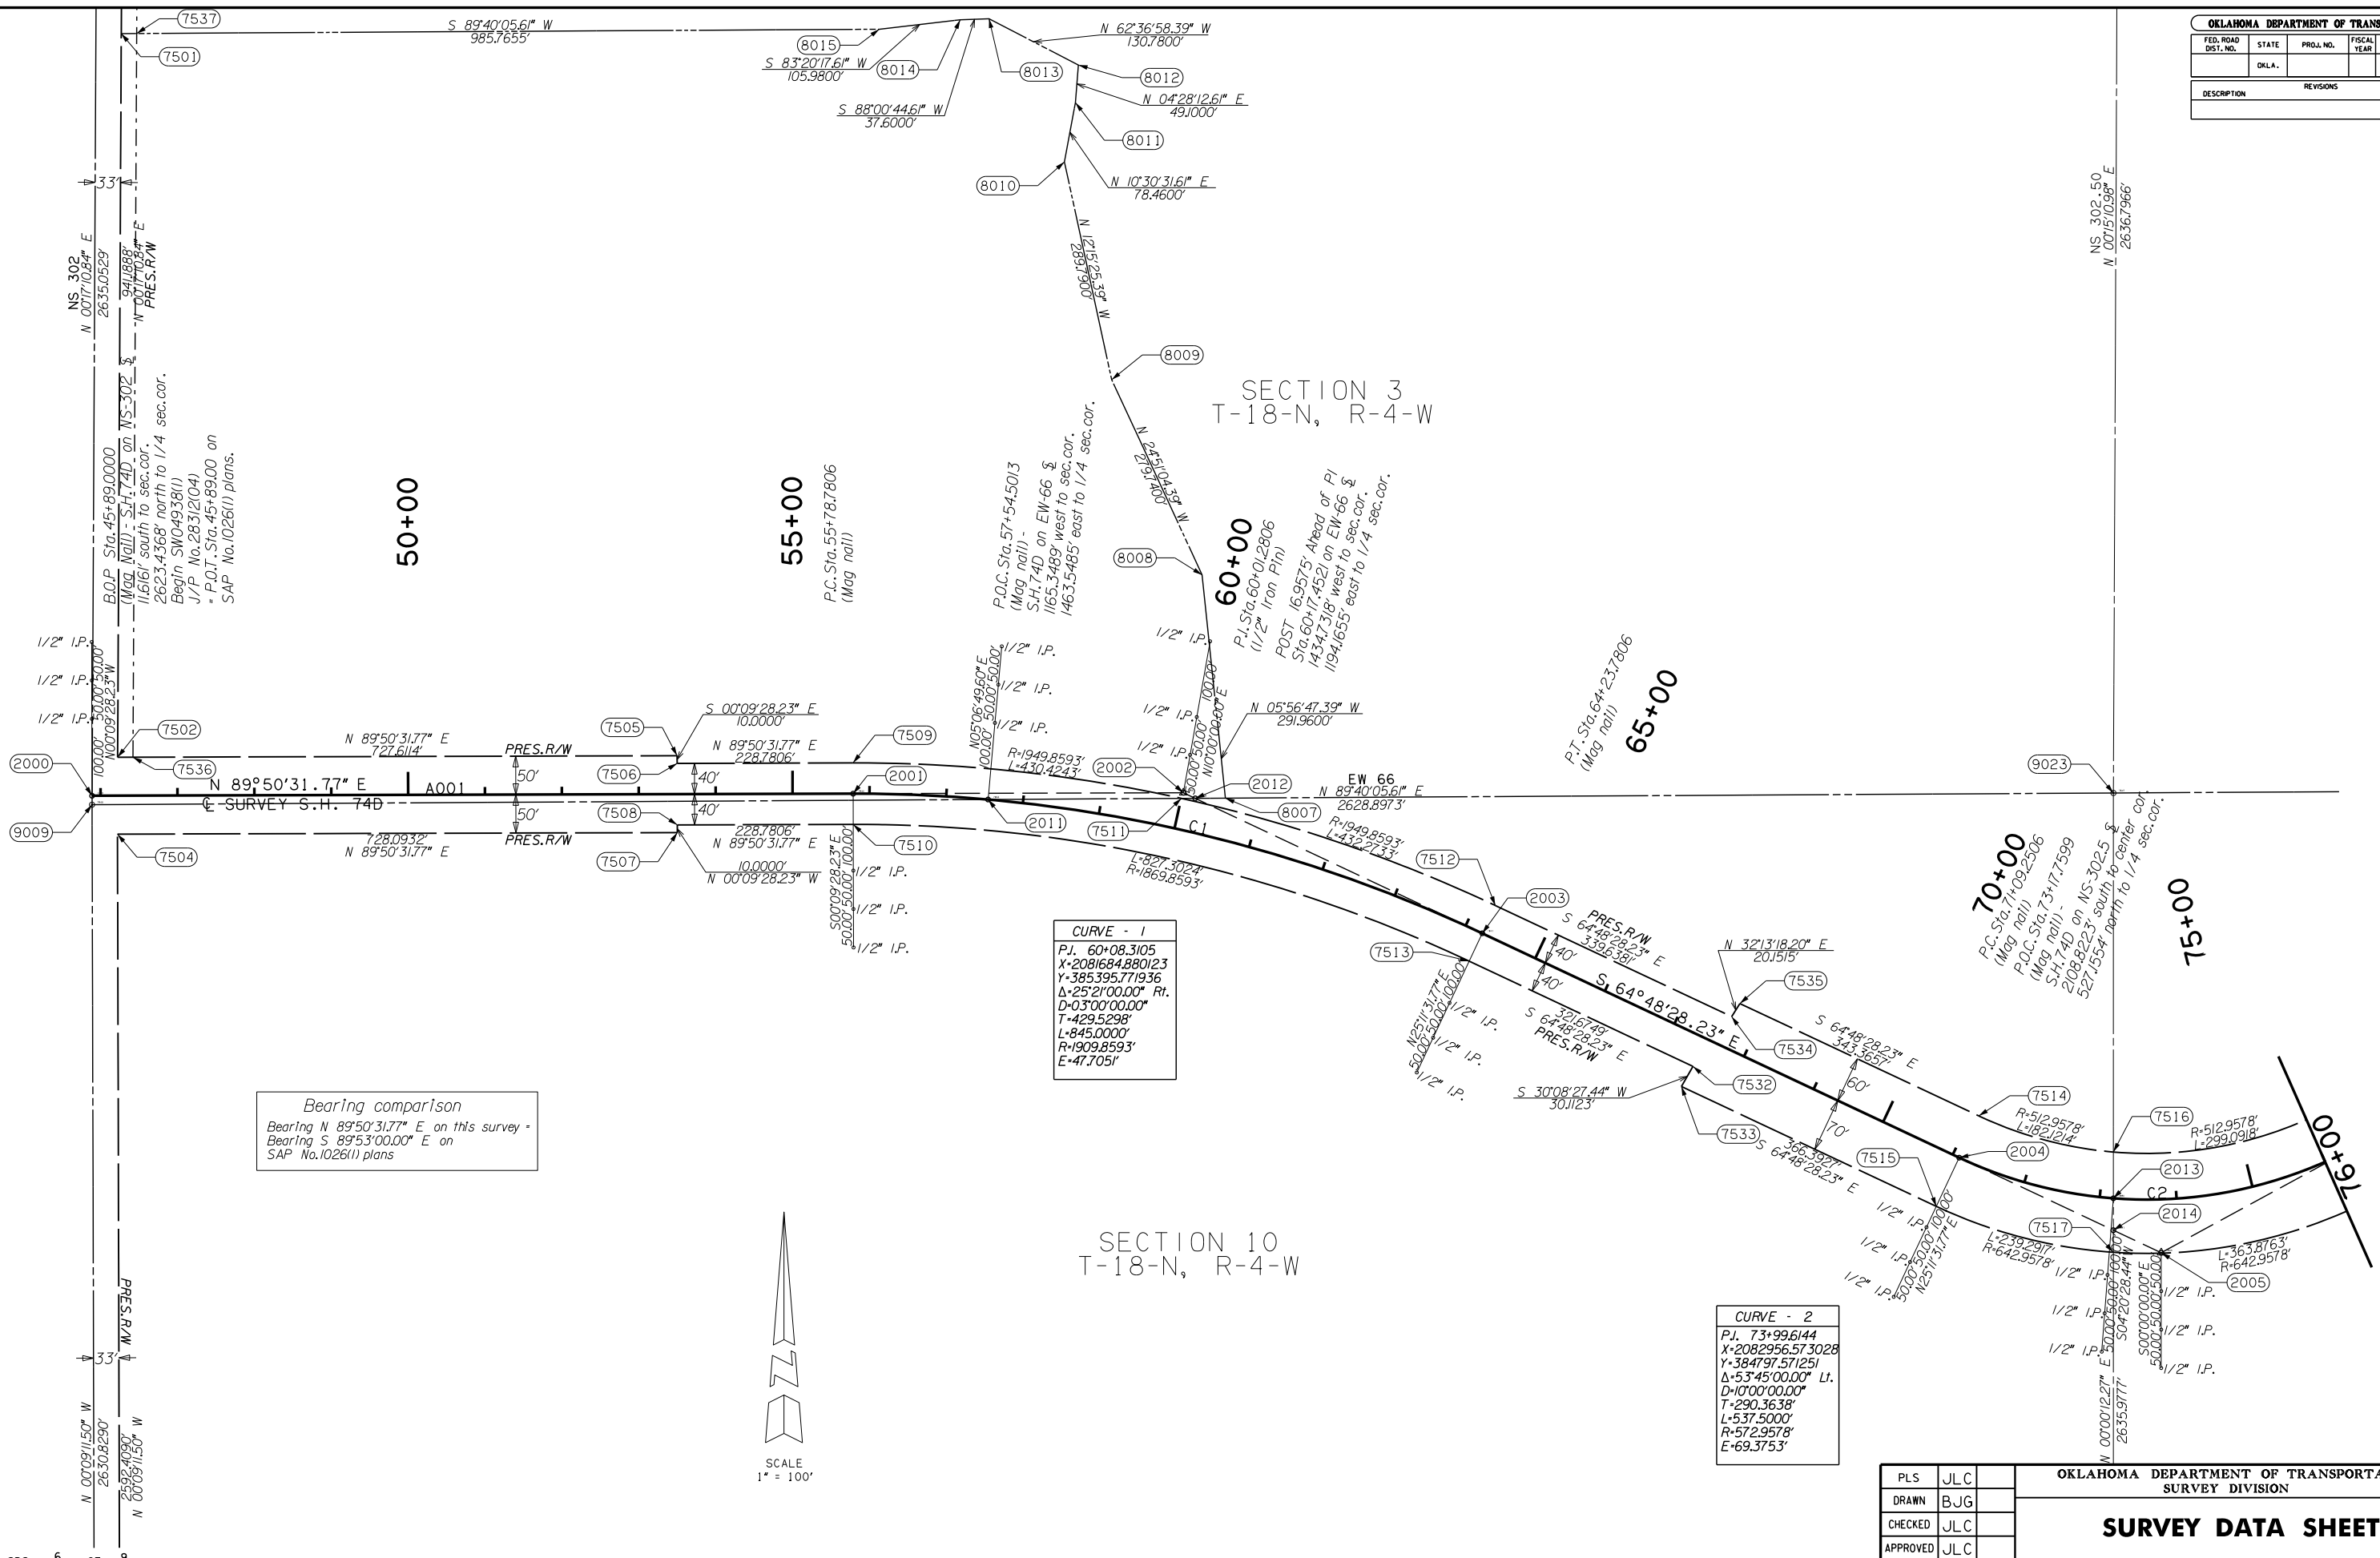

Bearing comparison
 Bearing N 89°50'31.77" E on this survey -
 Bearing S 89°53'00.00" E on
 SAP No.1026(1) plans

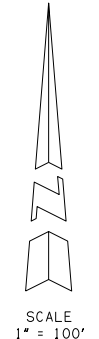

| OKLAHOMA DEPARTMENT OF TRANSPORTATION | | | |
|---------------------------------------|---------|--------------|-------------------------------------|
| SURVEY DIVISION | | | |
| PLS | JLC | | |
| DRAWN | B.JG | | |
| CHECKED | JLC | | |
| APPROVED | JLC | | |
| CREW | CARROLL | SWO 4938 (1) | PROJECT NO. 28312(04) SHEET NO. S06 |