




STA. 98+69.00, STR. No.1
 CONST. 14' WIDE TBSC
 RURAL DRIVE W/ 46' L.G. 24"
 CGSP S.D., 31.79' LT. W/ CET

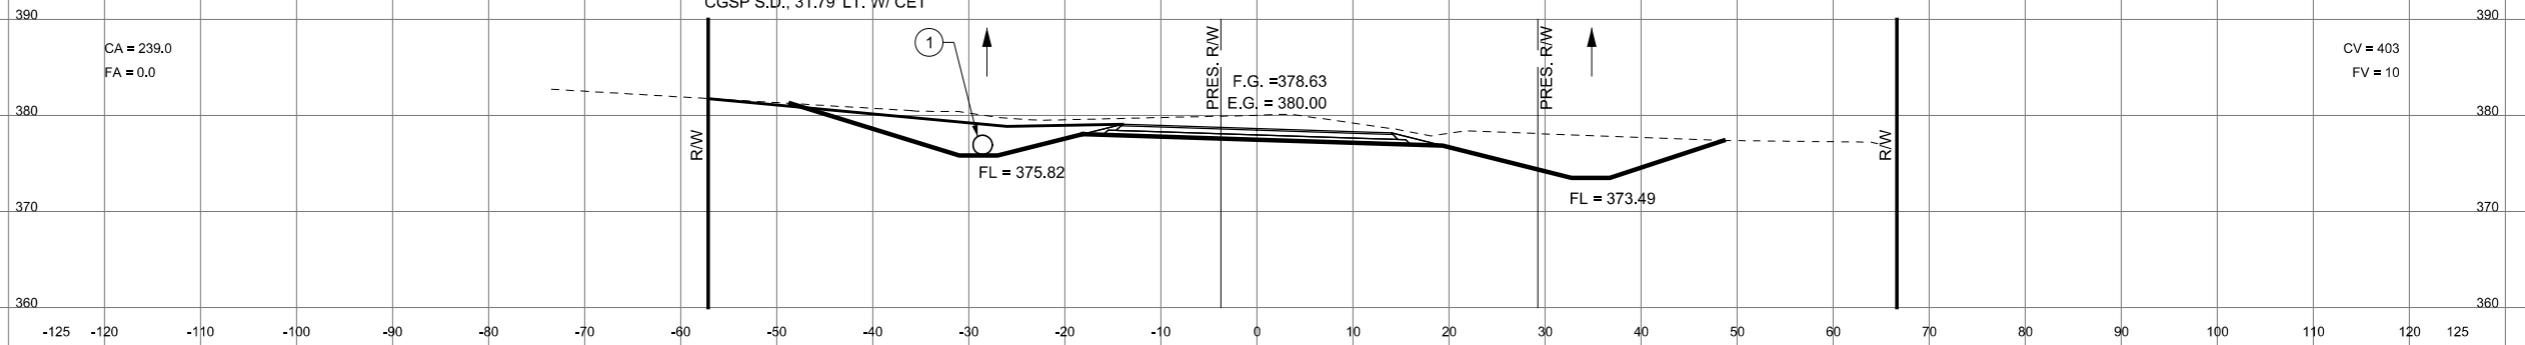


98+69

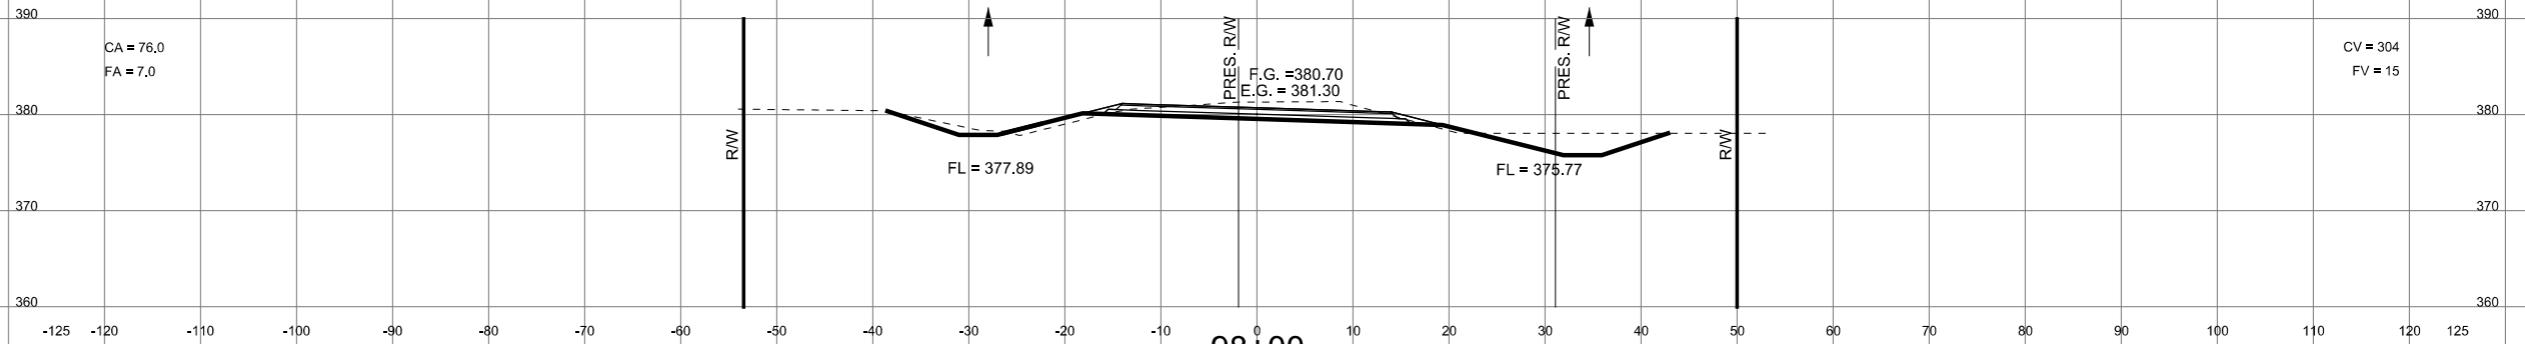

98+00

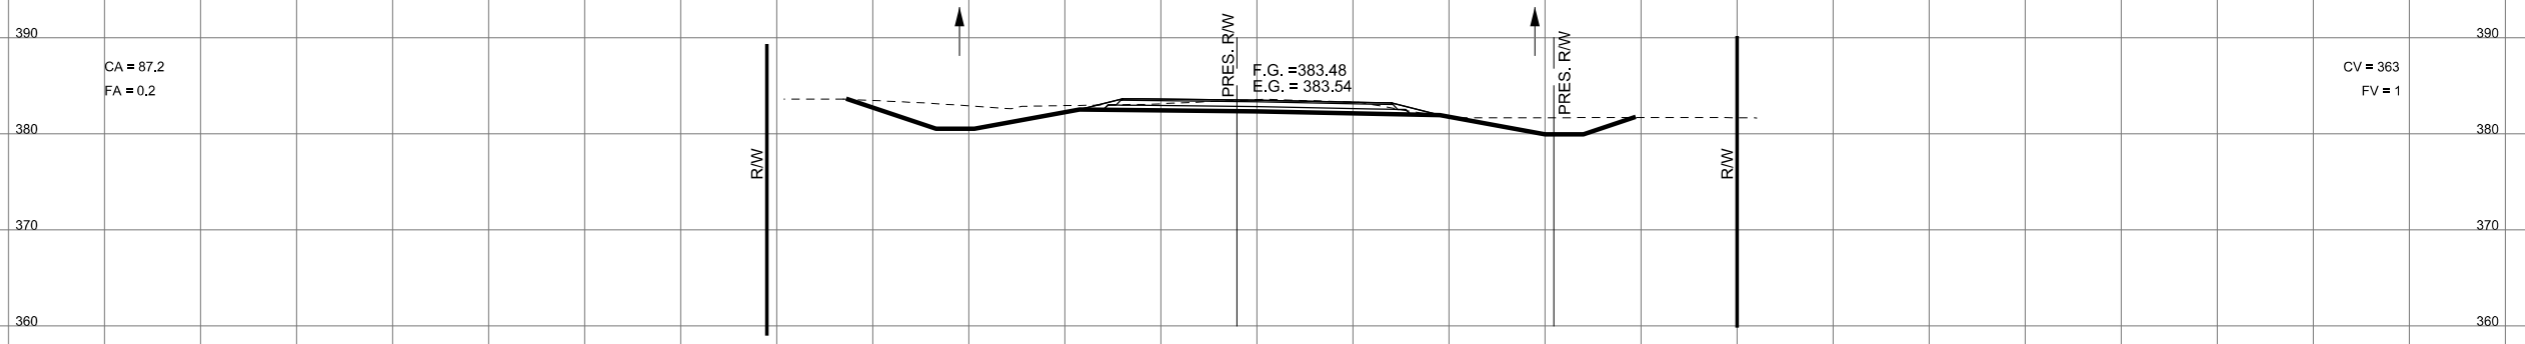

97+00

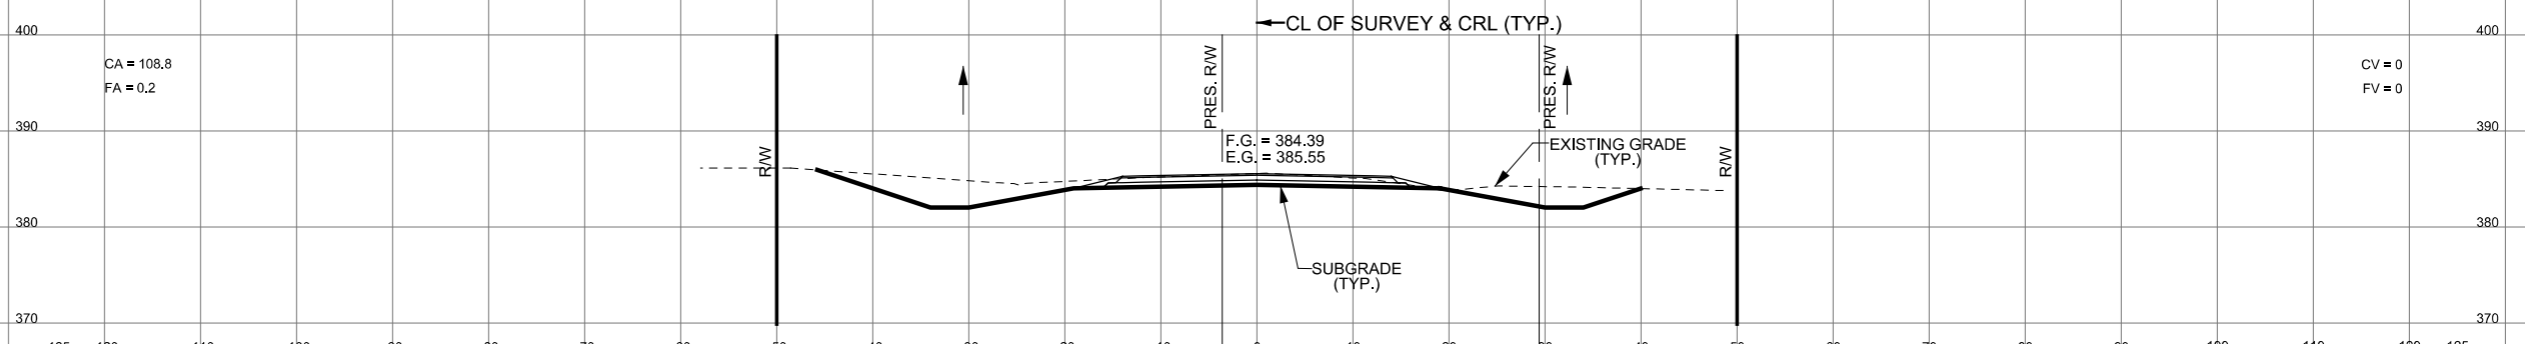

96+00

**STA. 96+00.00, END INCIDENTAL CONSTRUCTION
 AND BEGIN STATE J/P NO. 25468 (04)**

**STA. 95+00.00, BEGIN INCIDENTAL CONSTRUCTION
 STATE J/P NO. 25468 (04)**