




**STA. 118+00.00, END INCIDENTAL CONSTRUCTION
STATE J/P NO. 25468 (04)**

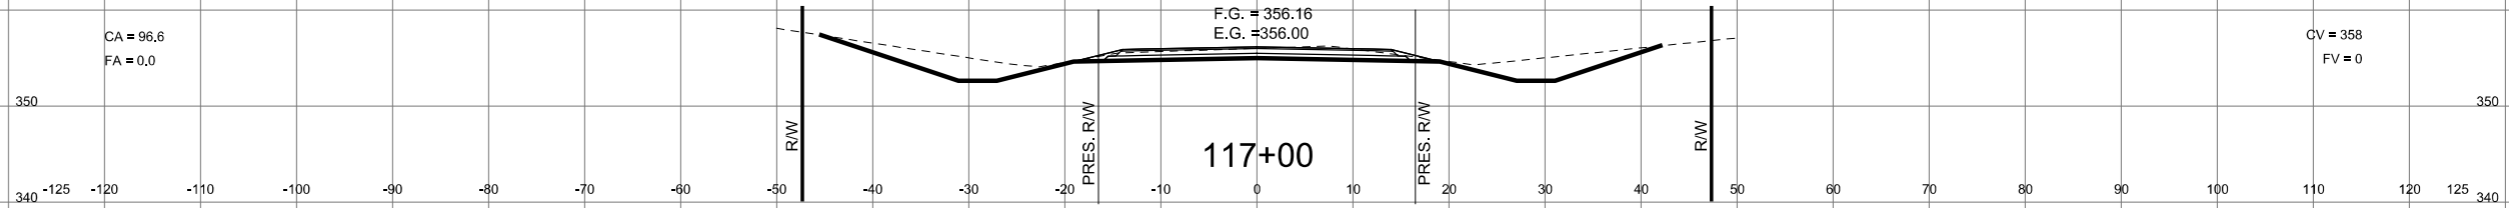

**STA. 117+00.00, END CONSTRUCTION & BEGIN INCIDENTAL CONSTRUCTION
STATE J/P NO. 25468 (04)**

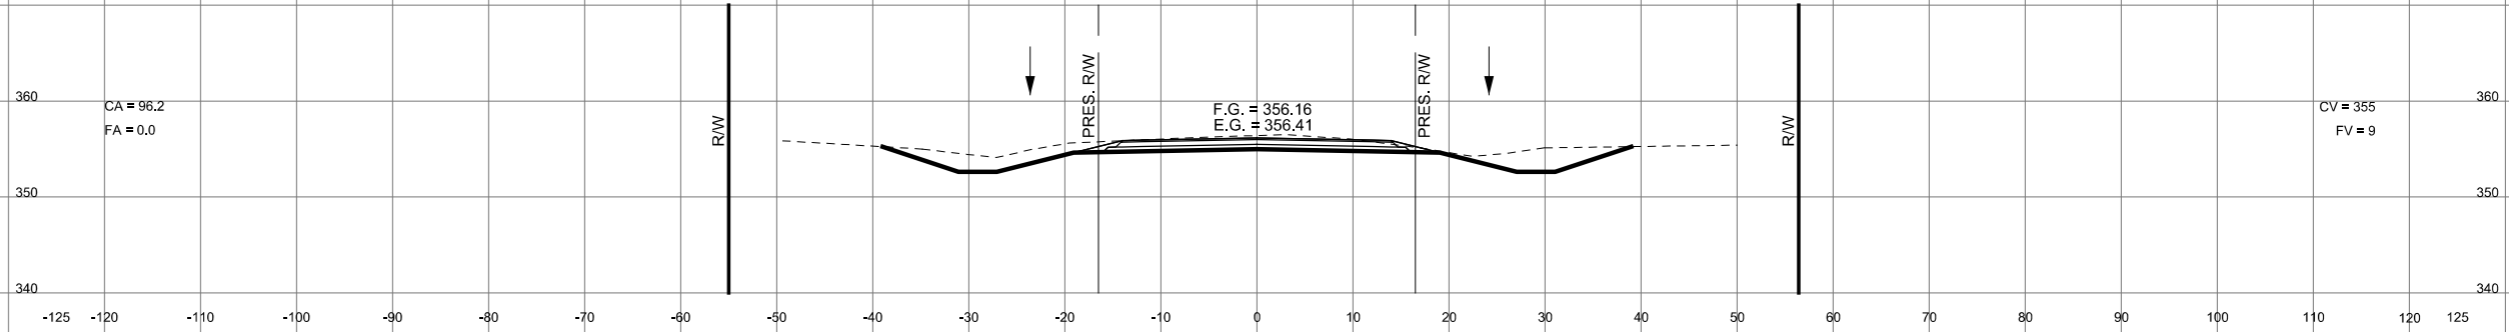


116+00

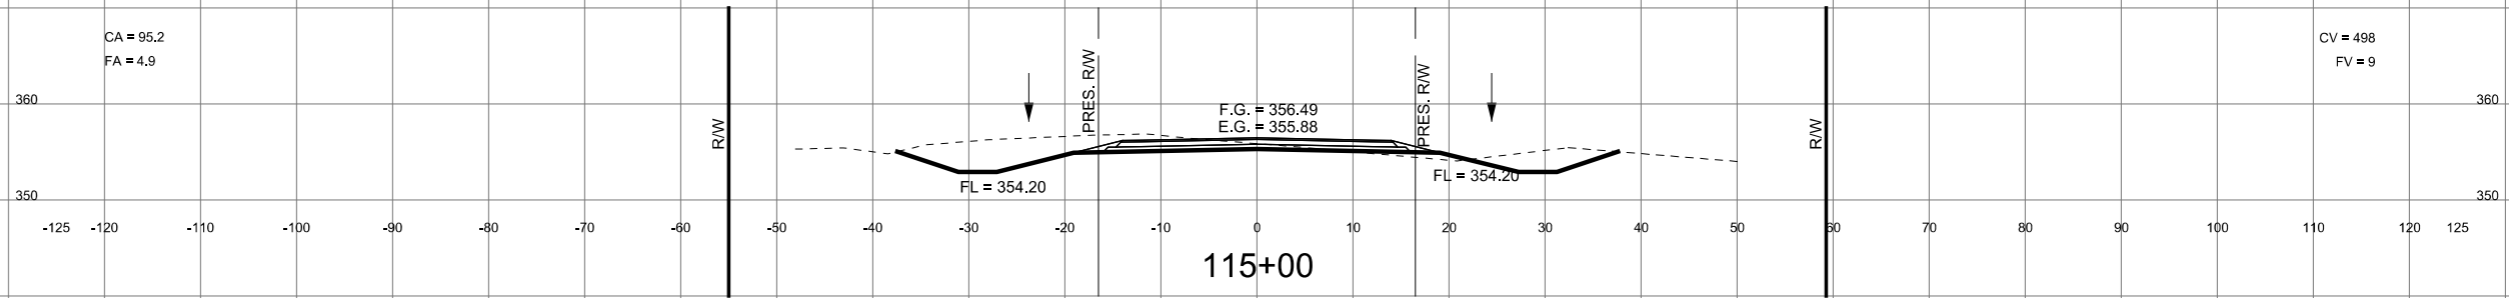


115+00

← CL OF SURVEY & CRL (TYP.)

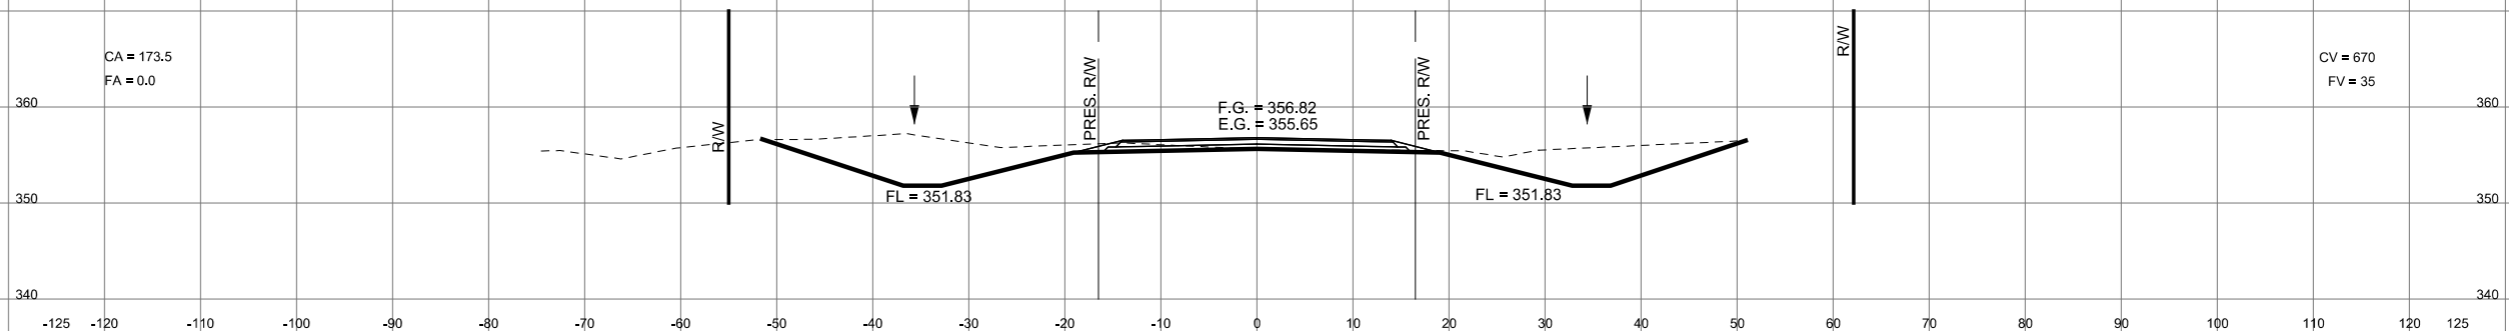

114+00

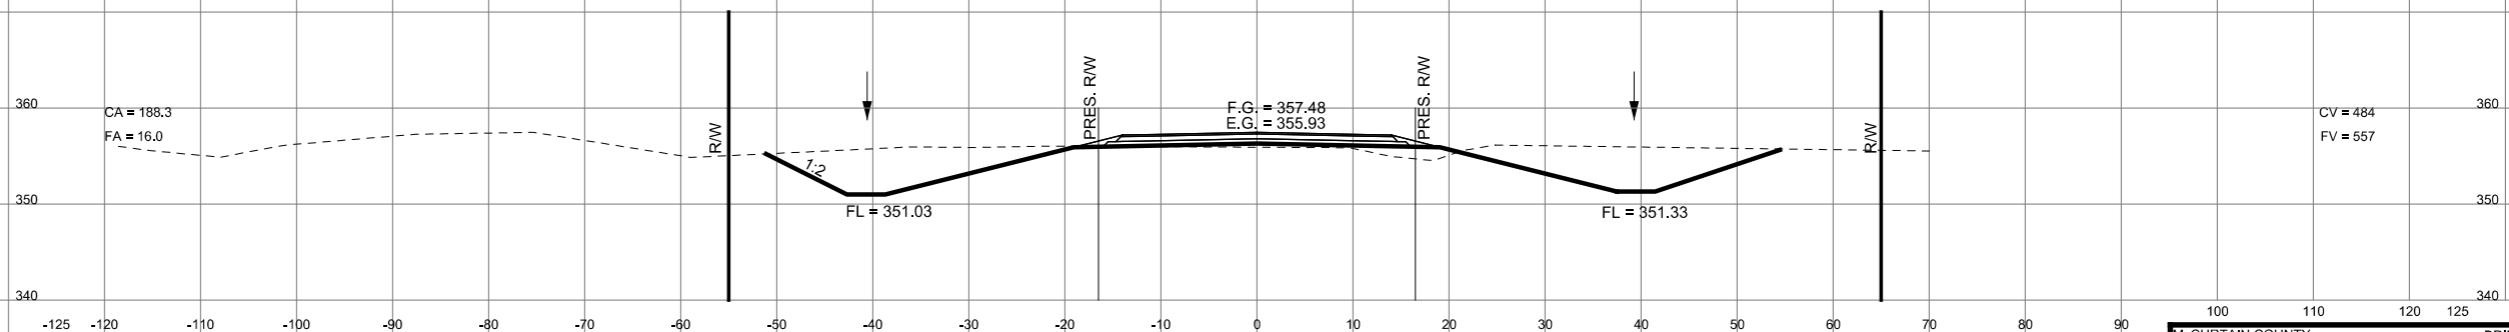

113+00